



Exterior Finish Schedule			
Key Name	Name	Description	Comments
1	MASONRY VENEER, RUNNING BOND	3-5/8"x2-1/4"x7-5/8", 3/8" JOINT	SEE SPEC
2	PRECAST CONCRETE VENEER PANELS		SEE SPEC
3	DIRECT FASTEN METAL WALL PANEL	TRAPEZOIDAL RIBS ON 6" CENTERS	SEE SPEC
4	PANELIZED FIBER CEMENT RAINSCREEN	WOOD FINISH	SEE SPEC
5A	PREFINISHED METAL PARAPET CAPS - COLOR 1		SEE SPEC
5B	PREFINISHED METAL PARAPET CAPS - COLOR 1		SEE SPEC
6	PREFINISHED METAL FASCIA		SEE DETAILS
7	FABRICATED STEEL CANOPIES	PAINT ALL EXPOSED STEEL	
9	FABRICATED METAL RAILINGS	PAINT ALL EXPOSED METAL	
10	FABRICATED VERTICAL SUN SHADE		
11	METAL TRIM BAND		

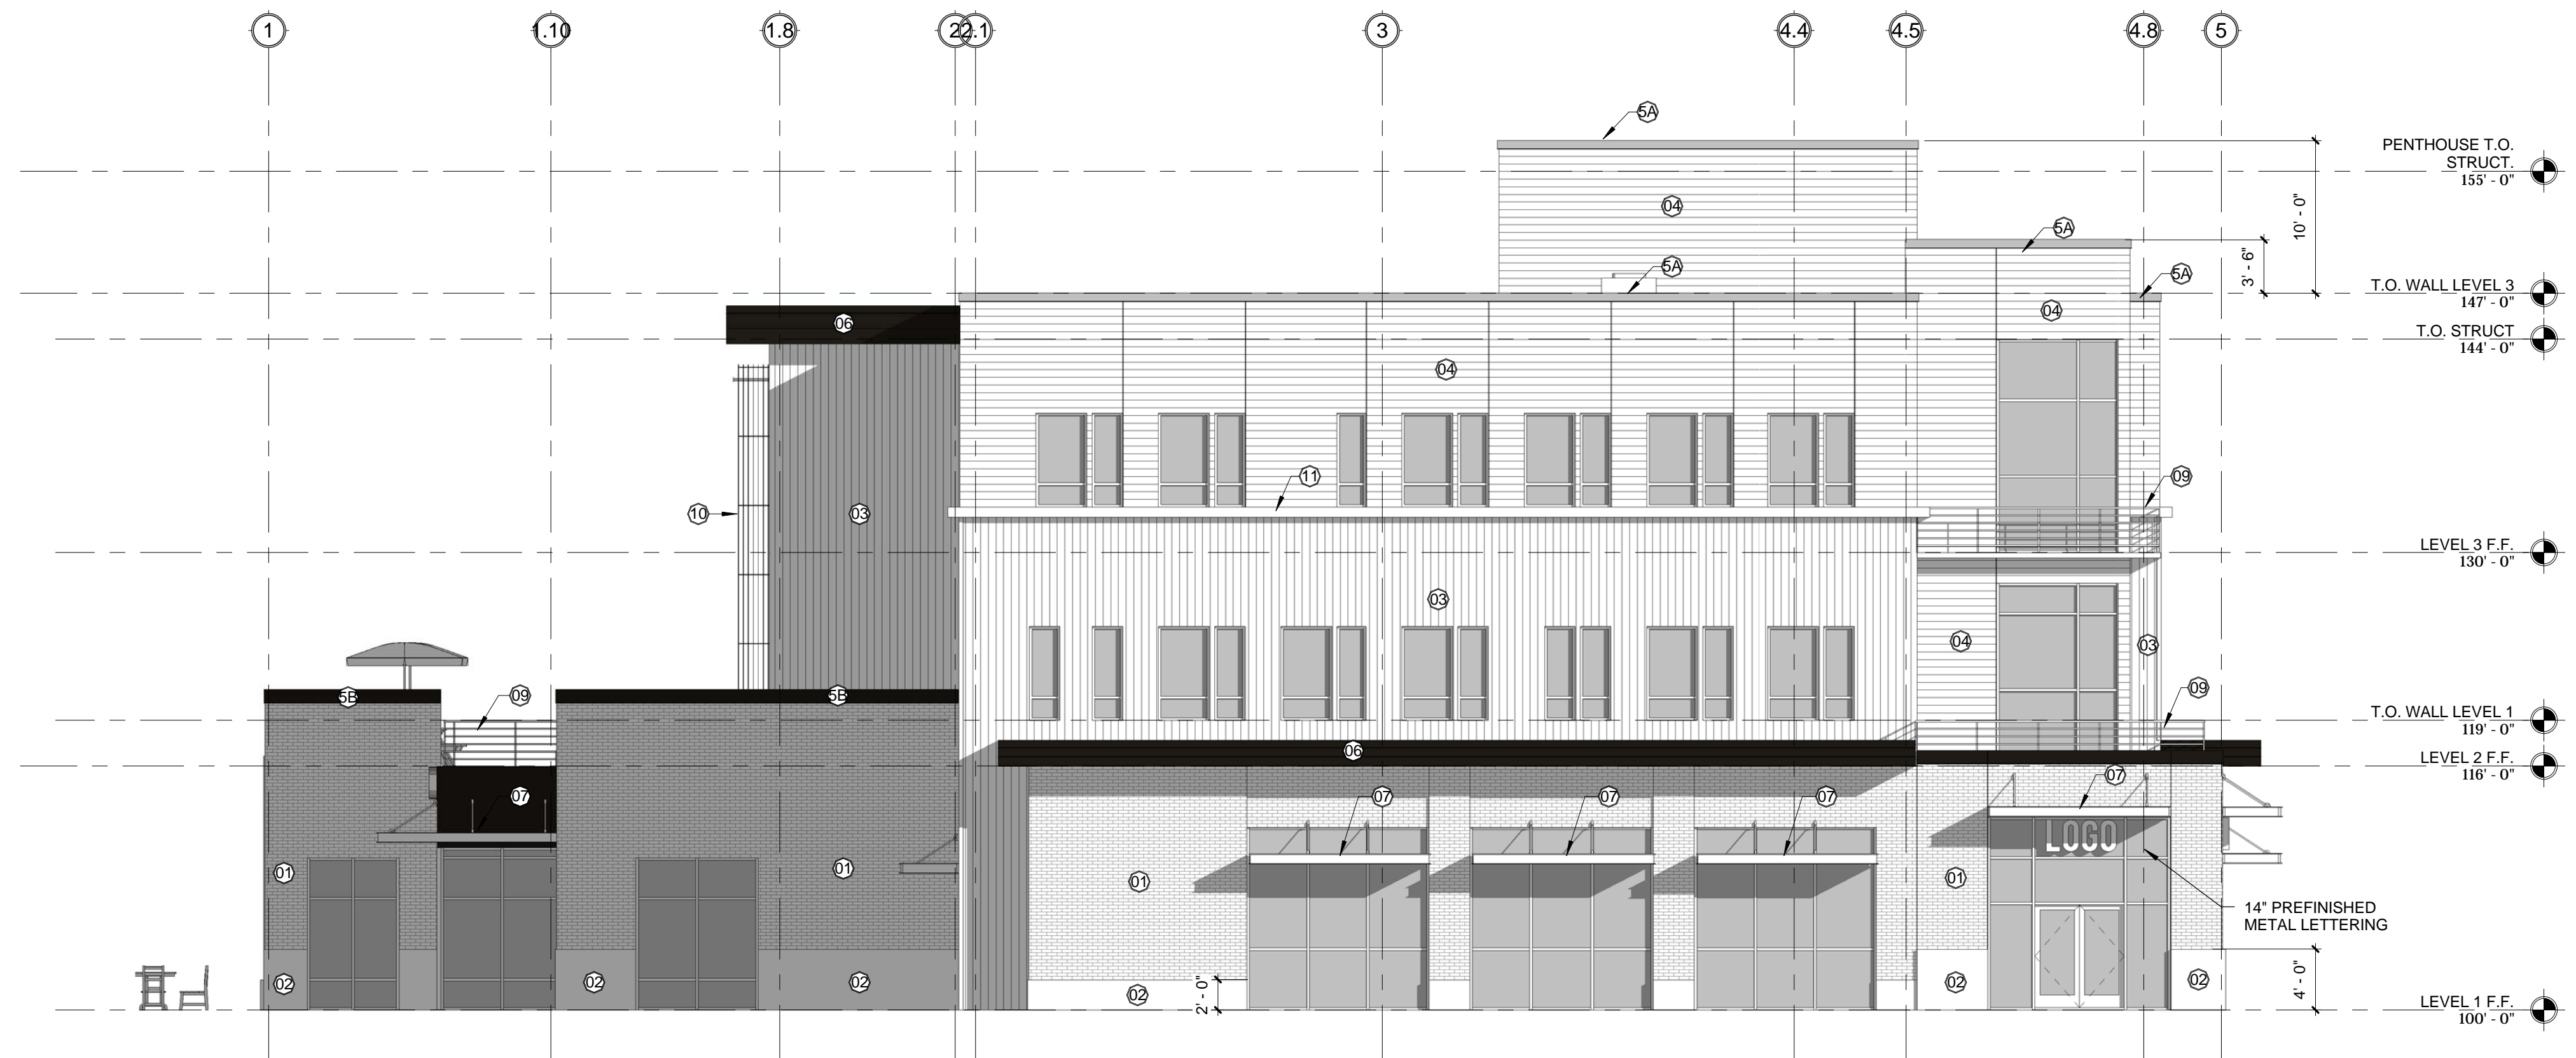

3 North
1/8" = 1'-0"

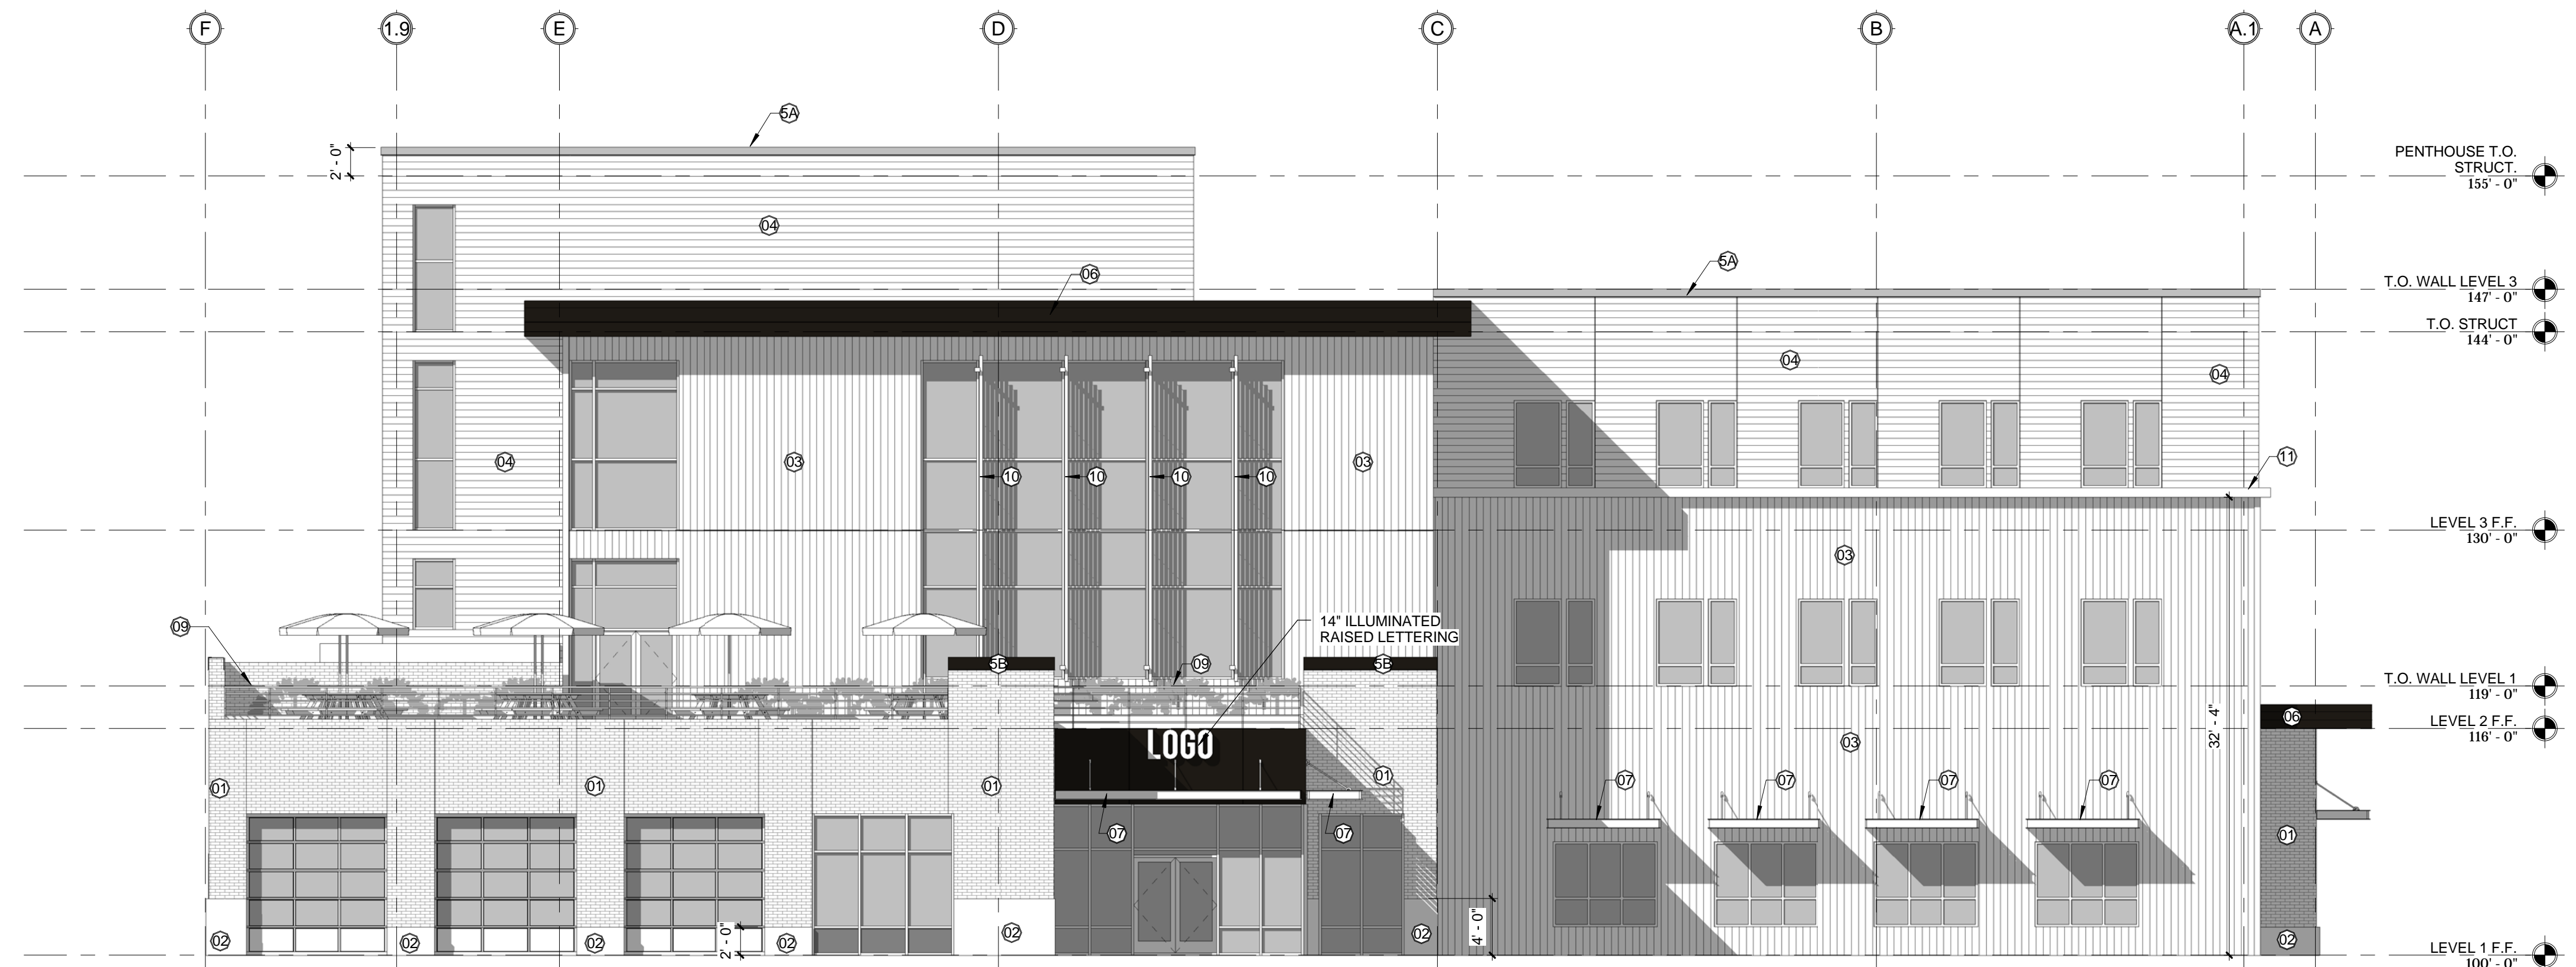

1 EAST
1/8" = 1'-0"

LPW

ARCHITECTURE | ENGINEERING

www.lpwarchitecture.com
PHONE | 406.771.0770

15 FIFTH STREET SOUTH
GREAT FALLS | MT 59401

MIXED USE 1
WEST BANK LANDING
GREAT FALLS, MT
EXTERIOR ELEVATIONS

Revision Schedule		
No.	Revision	Date

Submittal Schedule		
No.	Submittal	Date

THIS DRAWING IS THE PROPERTY OF THE ARCHITECT. IT HAS BEEN PREPARED SPECIFICALLY FOR THIS SITE AND IS NOT TO BE USED FOR ANY OTHER PURPOSE, LOCATION, OR OWNER WITHOUT WRITTEN CONSENT OF THE ARCHITECT.

© 2013 L'HEUREUX PAVE, WERNER, PC

DRAWN BY: Author

CHECKED BY: Checker


DATE: 01/02/09

PROJECT NUMBER: 15-039


SHEET NUMBER: A6.1

5/16/2015 10:47 AM

Exterior Finish Schedule			
Key Name	Name	Description	Comments
1	MASONRY VENEER, RUNNING BOND	3-5/8"x2-1/4"x7-5/8", 3/8" JOINT	SEE SPEC
2	PRECAST CONCRETE VENEER PANELS		SEE SPEC
3	DIRECT FASTEN METAL WALL PANEL	TRAPEZOIDAL RIBS ON 6" CENTERS	SEE SPEC
4	PANELIZED FIBER CEMEN RAINSCREEN	WOOD FINISH	SEE SPEC
5A	PREFINISHED METAL PARAPET CAPS - COLOR 1		SEE SPEC
5B	PREFINISHED METAL PARAPET CAPS - COLOR 1		SEE SPEC
6	PREFINISHED METAL FASCIA		SEE DETAILS
7	FABRICATED STEEL CANOPIES	PAINT ALL EXPOSED STEEL	
9	FABRICATED METAL RAILINGS	PAINT ALL EXPOSED METAL	
10	FABRICATED VERTICAL SUN SHADE		
11	METAL TRIM BAND		

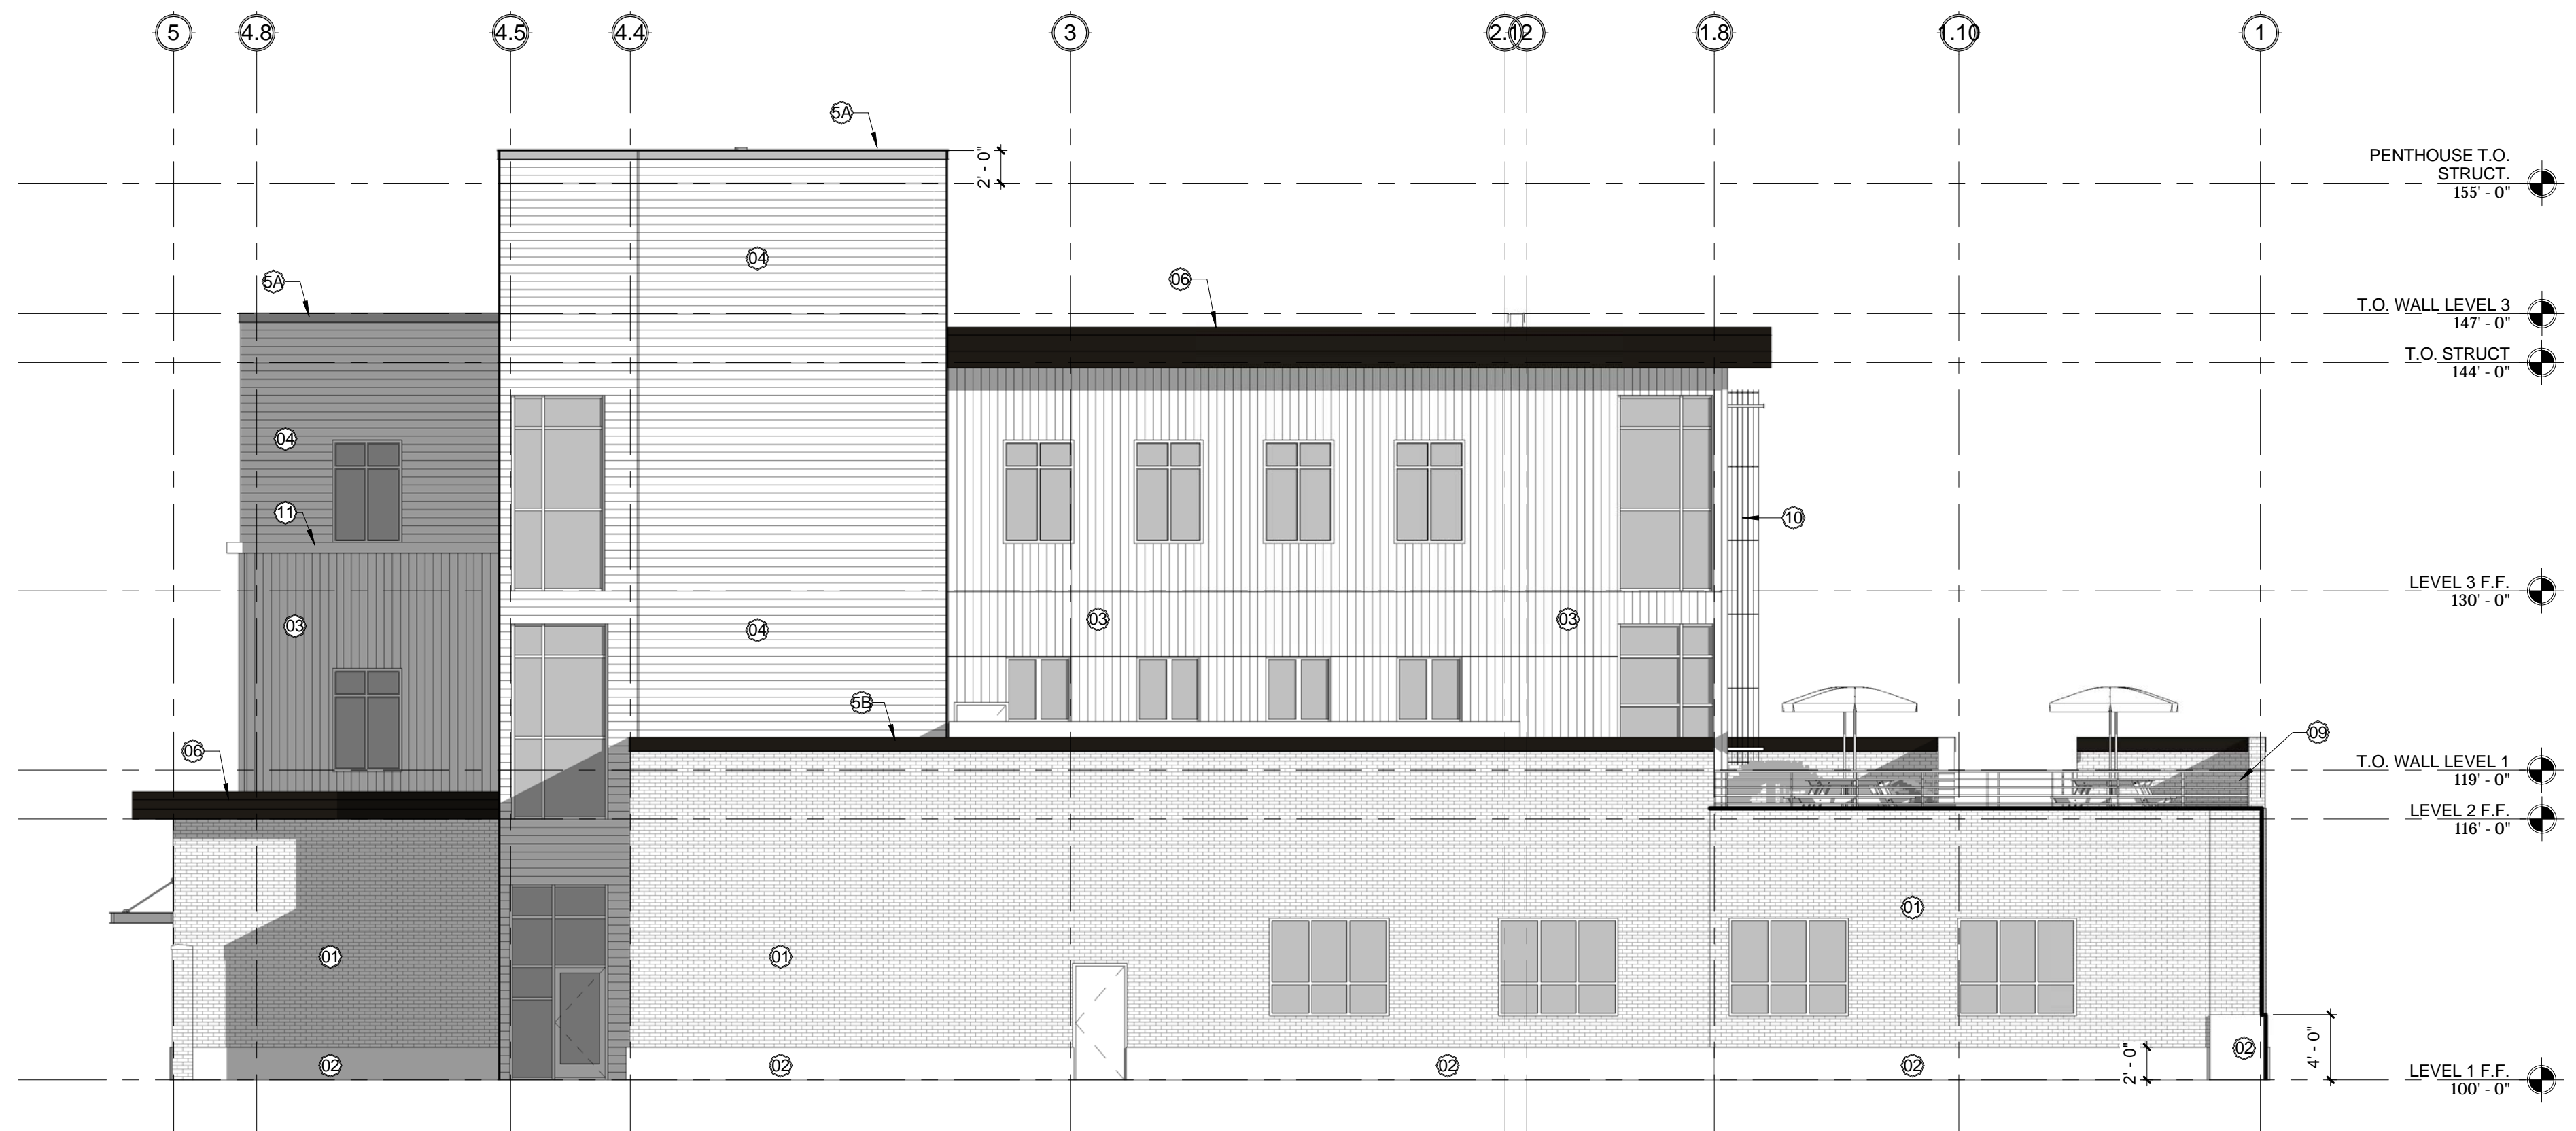

2 South
1/8" = 1'-0"

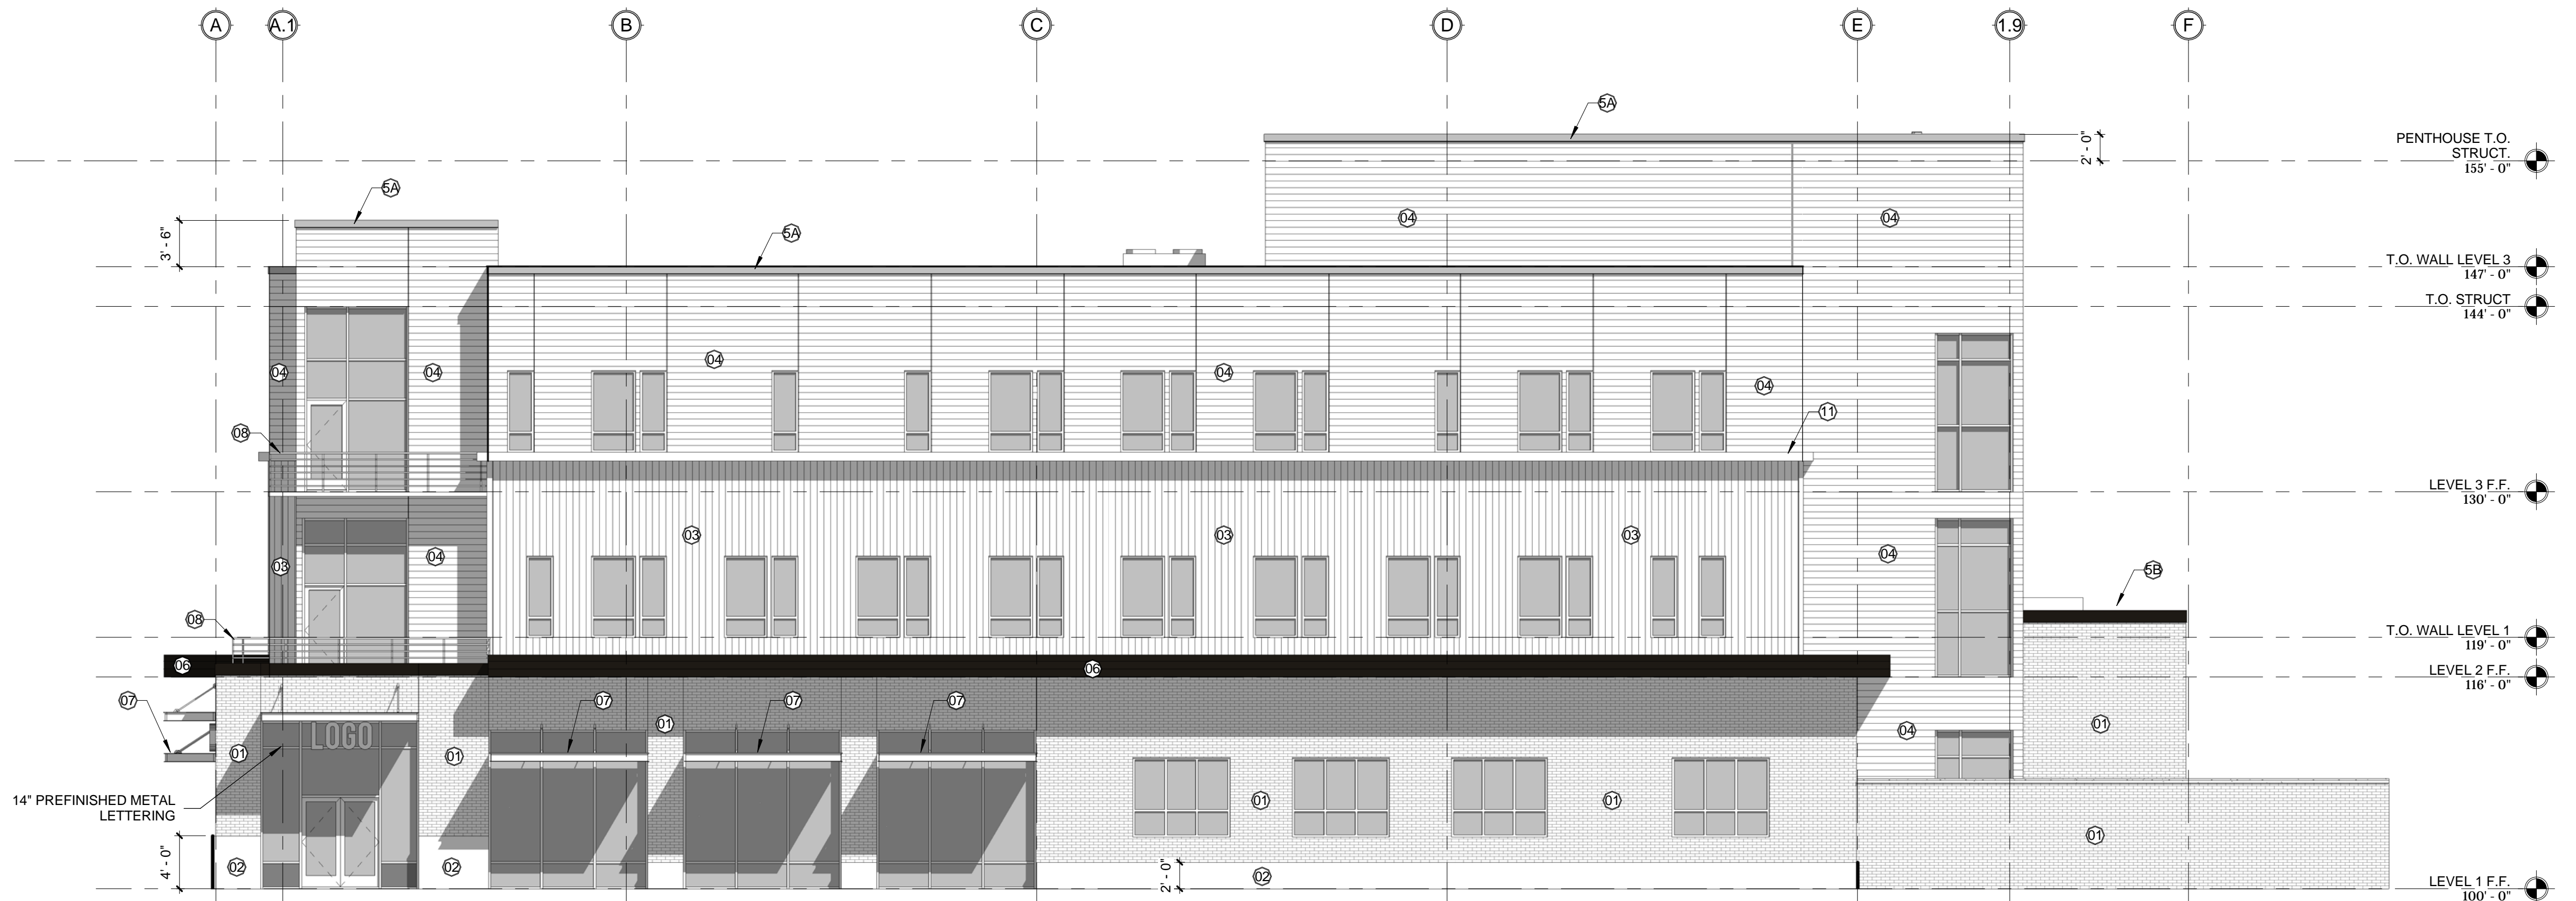

1 West
1/8" = 1'-0"

LPW

ARCHITECTURE | ENGINEERING

www.lpwarchitecture.com
PHONE | 406.771.0770

15 FIFTH STREET SOUTH
GREAT FALLS | MT 59401

MIXED USE 1
WEST BANK LANDING
GREAT FALLS, MT
EXTERIOR ELEVATIONS

Revision Schedule		
No.	Revision	Date

Submittal Schedule		
No.	Submittal	Date

THIS DRAWING IS THE PROPERTY OF THE ARCHITECT. IT HAS BEEN PREPARED SPECIFICALLY FOR THIS SITE AND IS NOT TO BE USED FOR ANY OTHER PURPOSE, LOCATION, OR OWNER WITHOUT WRITTEN CONSENT OF THE ARCHITECT.

© 2013 L'HEUREUX PAGE, WERNER, PC

DRAWN BY: Author
CHECKED BY: Checker

DATE: 08/09/16

PROJECT NUMBER: 15-039

SHEET NUMBER: A6.2