


# Aim High Big Sky Recreation Center: Conceptual Site Plan

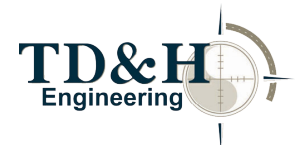

Malmstrom Air Force Base

- - - - - City of Great Falls Owned Parcel
- . . . . . Future Expansion Area (MAFB Owned Parcel, to be acquired by City prior to grant approval)






Area Schedule (Gross Building)		
Level	Area	Comments
LEVEL 1	45136 SF	
LEVEL 2	9259 SF	
Grand total: 2	54396 SF	

Room & Occupancy Schedule					
Room Name	Room Number	Area	Level	Occupant Load Factor	Occupancy
REC POOL	100	3245 SF	LEVEL 1		
FAMILY LOCKER RM	101	482 SF	LEVEL 1		
PARTY RM	102	1061 SF	LEVEL 1		
CHILD CARE	103	963 SF	LEVEL 1		
CLASSROOM		1383 SF	LEVEL 1		
POOL MECHANICAL	105	1198 SF	LEVEL 1		
WARM POOL	106	1871 SF	LEVEL 1		
GYM	107	9602 SF	LEVEL 1		
MECHANICAL	108	2138 SF	LEVEL 1		
WHIRLPOOL	109	227 SF	LEVEL 1		
POOL OFFICE	110	105 SF	LEVEL 1		
ADMINISTRATION	111	793 SF	LEVEL 1		
VESTIBULE	112	Not Placed	Not Placed		
LAP POOL	113	7251 SF	LEVEL 1		
OPEN FITNESS AREA	114	2845 SF	LEVEL 1		
STORAGE	115	148 SF	LEVEL 1		
ELECTRICAL	116	156 SF	LEVEL 1		
MAINT. SHOP	117	168 SF	LEVEL 1		
GROUP EXERCISE STUDIO	118	973 SF	LEVEL 2		
YOGA STUDIO	119	1002 SF	LEVEL 2		
FITNESS OPEN AREA	120	4423 SF	LEVEL 2		
CIRCULATION	122	2858 SF	LEVEL 2		
WOMENS LOCKER RM	123	1257 SF	LEVEL 1		
MENS LOCKER RM	124	1279 SF	LEVEL 1		
LOBBY	125	1394 SF	LEVEL 1		
RESTROOMS	126	490 SF	LEVEL 1		
CHECK IN COUNTER	127	Not Enclosed	LEVEL 1		
LAUNDRY	128	203 SF	LEVEL 1		
GENERAL STORAGE	129	470 SF	LEVEL 1		
VESTIBULE	130	370 SF	LEVEL 1		
Grand total: 30		48356 SF			0

Department Legend

- ACCESSORY
- GYM AREA
- LOCKER ROOMS
- POOL
- UTILITY

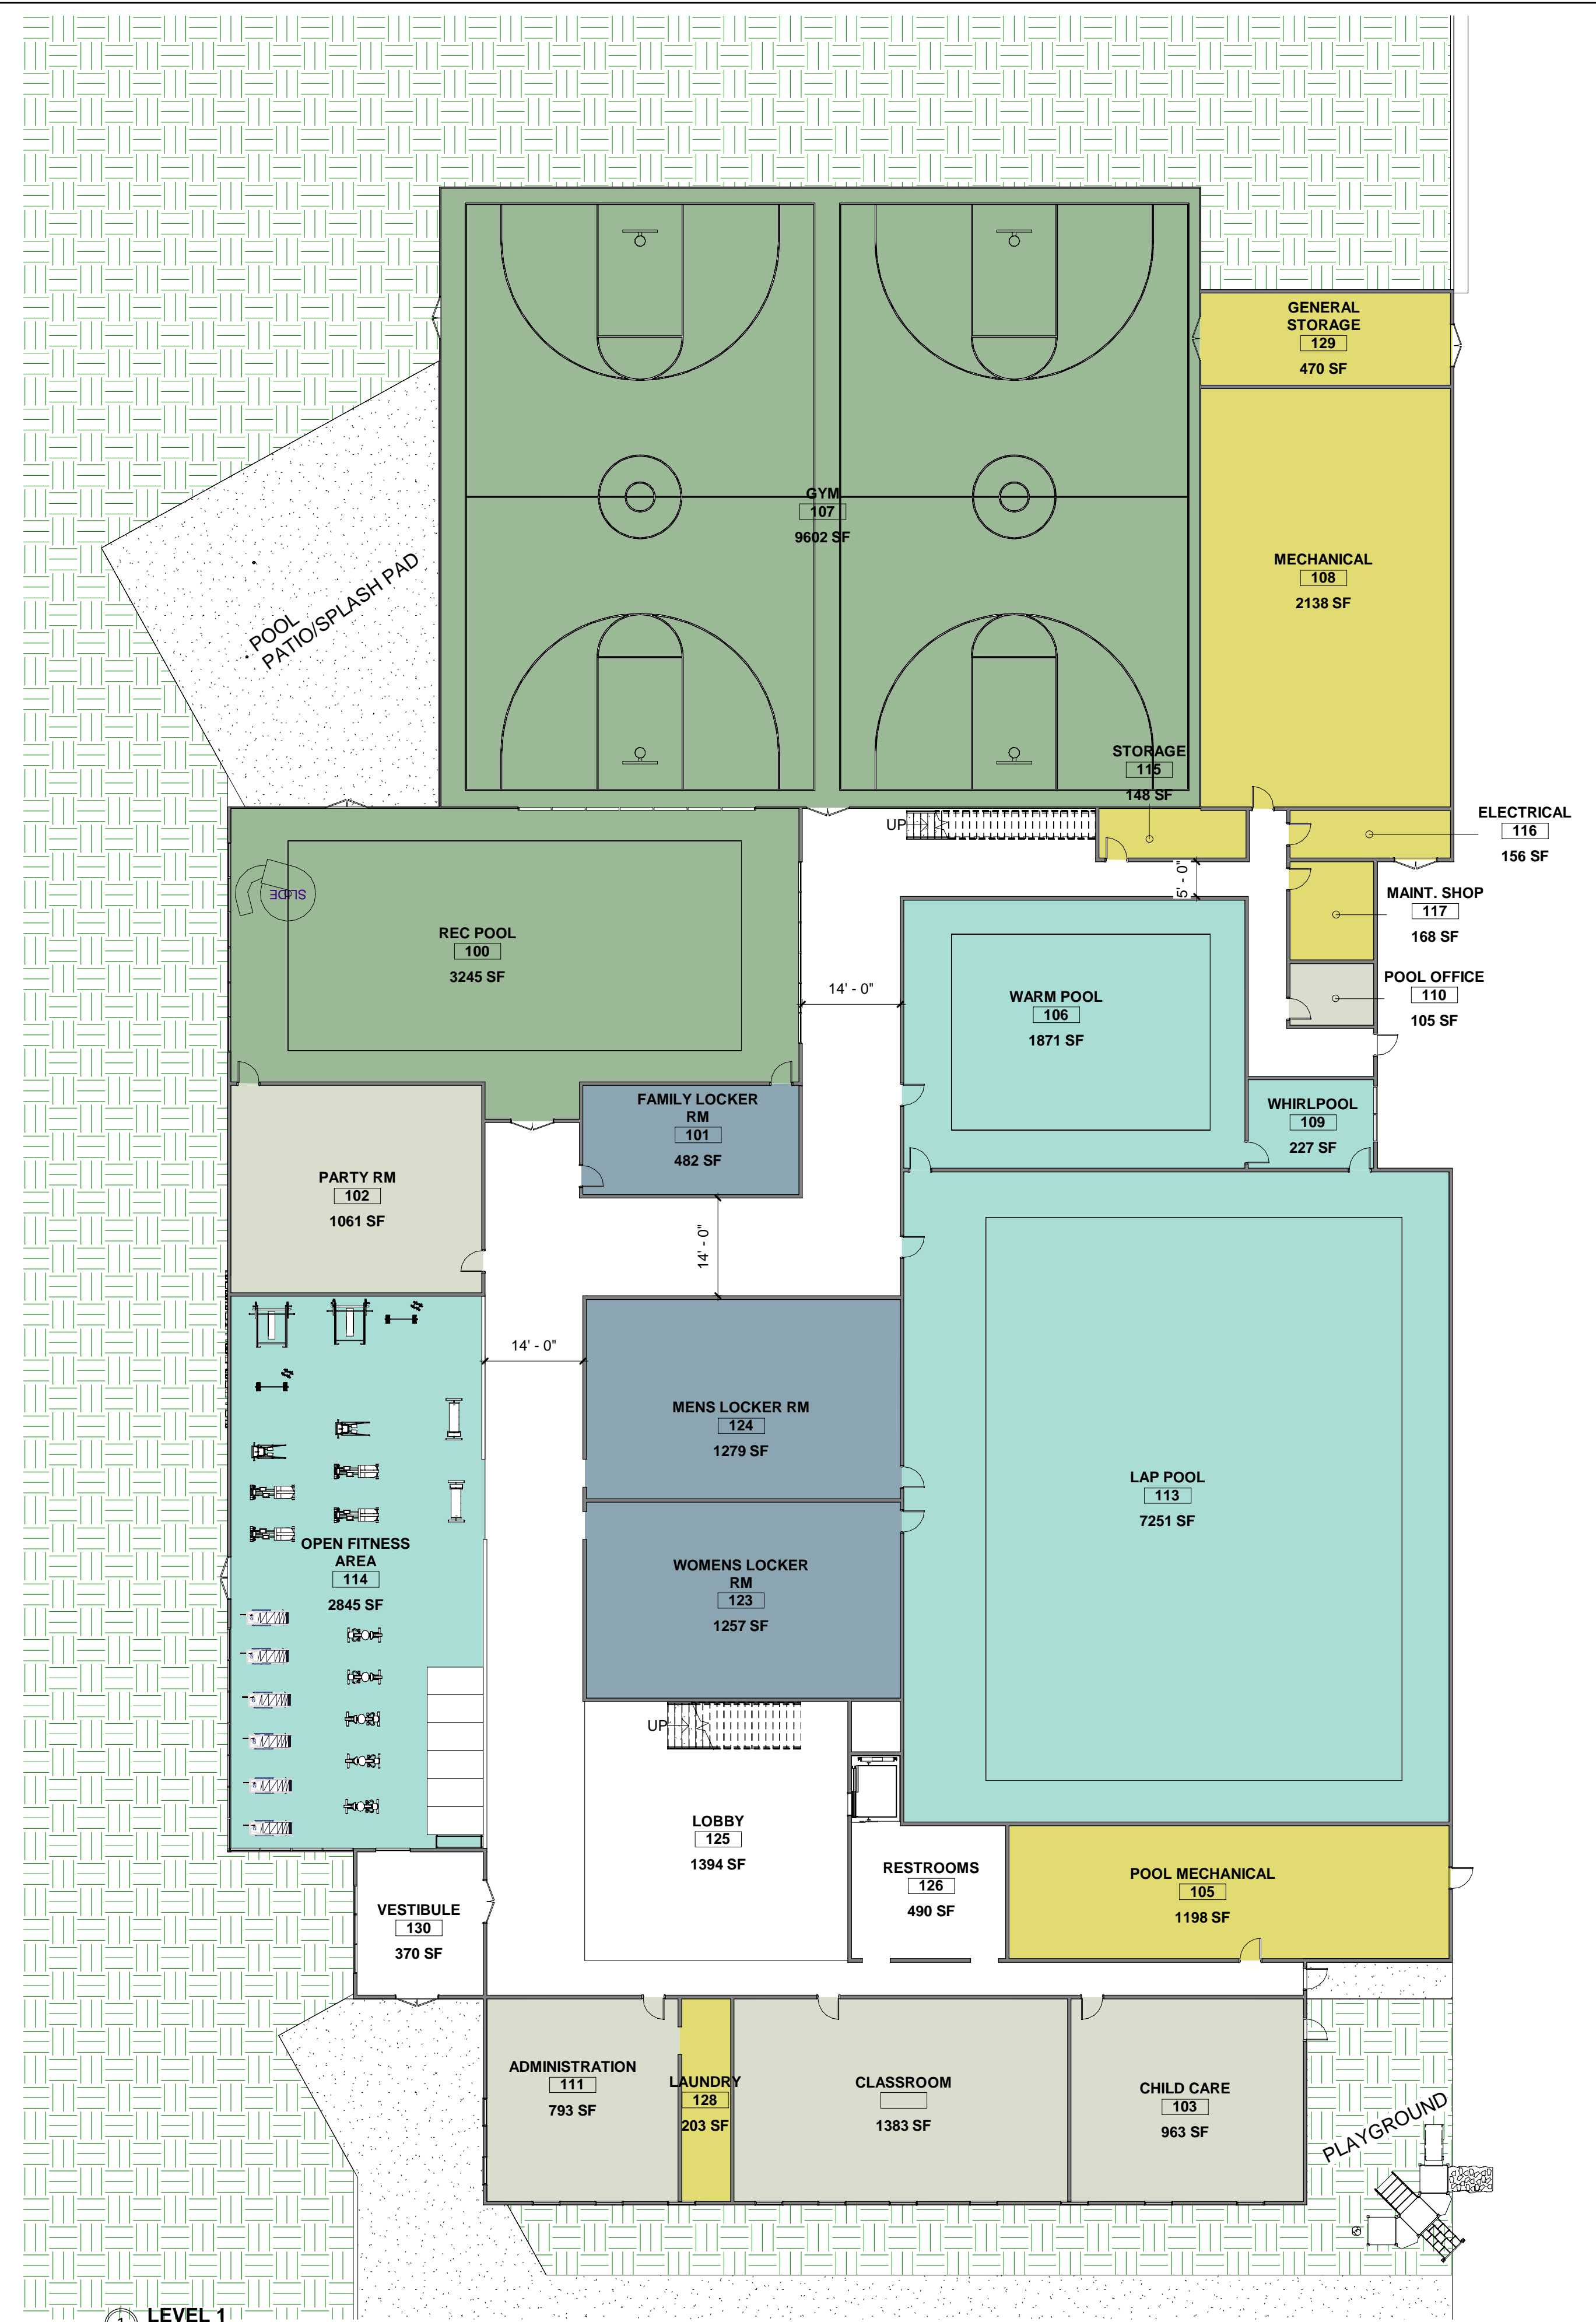

LEVEL 1  
1/16" = 1'-0"

**LPW**

ARCHITECTURE

www.lparchitecture.com  
PHONE | 406.771.0770

15 FIFTH ST. SOUTH  
GREAT FALLS | MT 59401

PRELIMINARY  
NOT FOR  
CONSTRUCTION

PROPOSED COMMUNITY REC CENTER  
Great Falls, Montana

FLOOR PLAN - LEVEL 1

Revision Schedule		
No.	Revision	Date

Submital Schedule		
No.	Submital	Date
1	PERMIT SUBMITTAL	01/22/18

THIS DRAWING IS THE PROPERTY OF THE ARCHITECT. IT HAS BEEN PREPARED SPECIFICALLY FOR THIS SITE AND IS NOT TO BE USED FOR ANY OTHER PURPOSE, LOCATION, OR OWNER WITHOUT WRITTEN CONSENT OF THE ARCHITECT.  
© 2018 LHEUREUX, PAGE, WERNER, PC

DRAWN BY: Author  
CHECKED BY: Checker

DATE: 01/02/09


PROJECT NUMBER: 00-000

SHEET NUMBER: A1.1

Room & Occupancy Schedule					
Room Name	Room Number	Area	Level	Occupant Load Factor	Occupancy
REC POOL	100	3245 SF	LEVEL 1		
FAMILY LOCKER RM	101	482 SF	LEVEL 1		
PARTY RM	102	1061 SF	LEVEL 1		
CHILD CARE	103	963 SF	LEVEL 1		
CLASSROOM		1383 SF	LEVEL 1		
POOL MECHANICAL	105	1198 SF	LEVEL 1		
WARM POOL	106	1871 SF	LEVEL 1		
GYM	107	9602 SF	LEVEL 1		
MECHANICAL	108	2138 SF	LEVEL 1		
WHIRLPOOL	109	227 SF	LEVEL 1		
POOL OFFICE	110	105 SF	LEVEL 1		
ADMINISTRATION	111	793 SF	LEVEL 1		
VESTIBULE	112	Not Placed	Not Placed		
LAP POOL	113	7251 SF	LEVEL 1		
OPEN FITNESS AREA	114	2845 SF	LEVEL 1		
STORAGE	115	148 SF	LEVEL 1		
ELECTRICAL	116	156 SF	LEVEL 1		
MAINT. SHOP	117	168 SF	LEVEL 1		
GROUP EXERCISE STUDIO	118	973 SF	LEVEL 2		
YOGA STUDIO	119	1002 SF	LEVEL 2		
FITNESS OPEN AREA	120	4423 SF	LEVEL 2		
CIRCULATION	122	2858 SF	LEVEL 2		
WOMENS LOCKER RM	123	1257 SF	LEVEL 1		
MENS LOCKER RM	124	1279 SF	LEVEL 1		
LOBBY	125	1394 SF	LEVEL 1		
RESTROOMS	126	490 SF	LEVEL 1		
CHECK IN COUNTER	127	Not Enclosed	LEVEL 1		
LAUNDRY	128	203 SF	LEVEL 1		
GENERAL STORAGE	129	470 SF	LEVEL 1		
VESTIBULE	130	370 SF	LEVEL 1		
Grand total:	30	48355 SF			0

Department Legend

GYM AREA

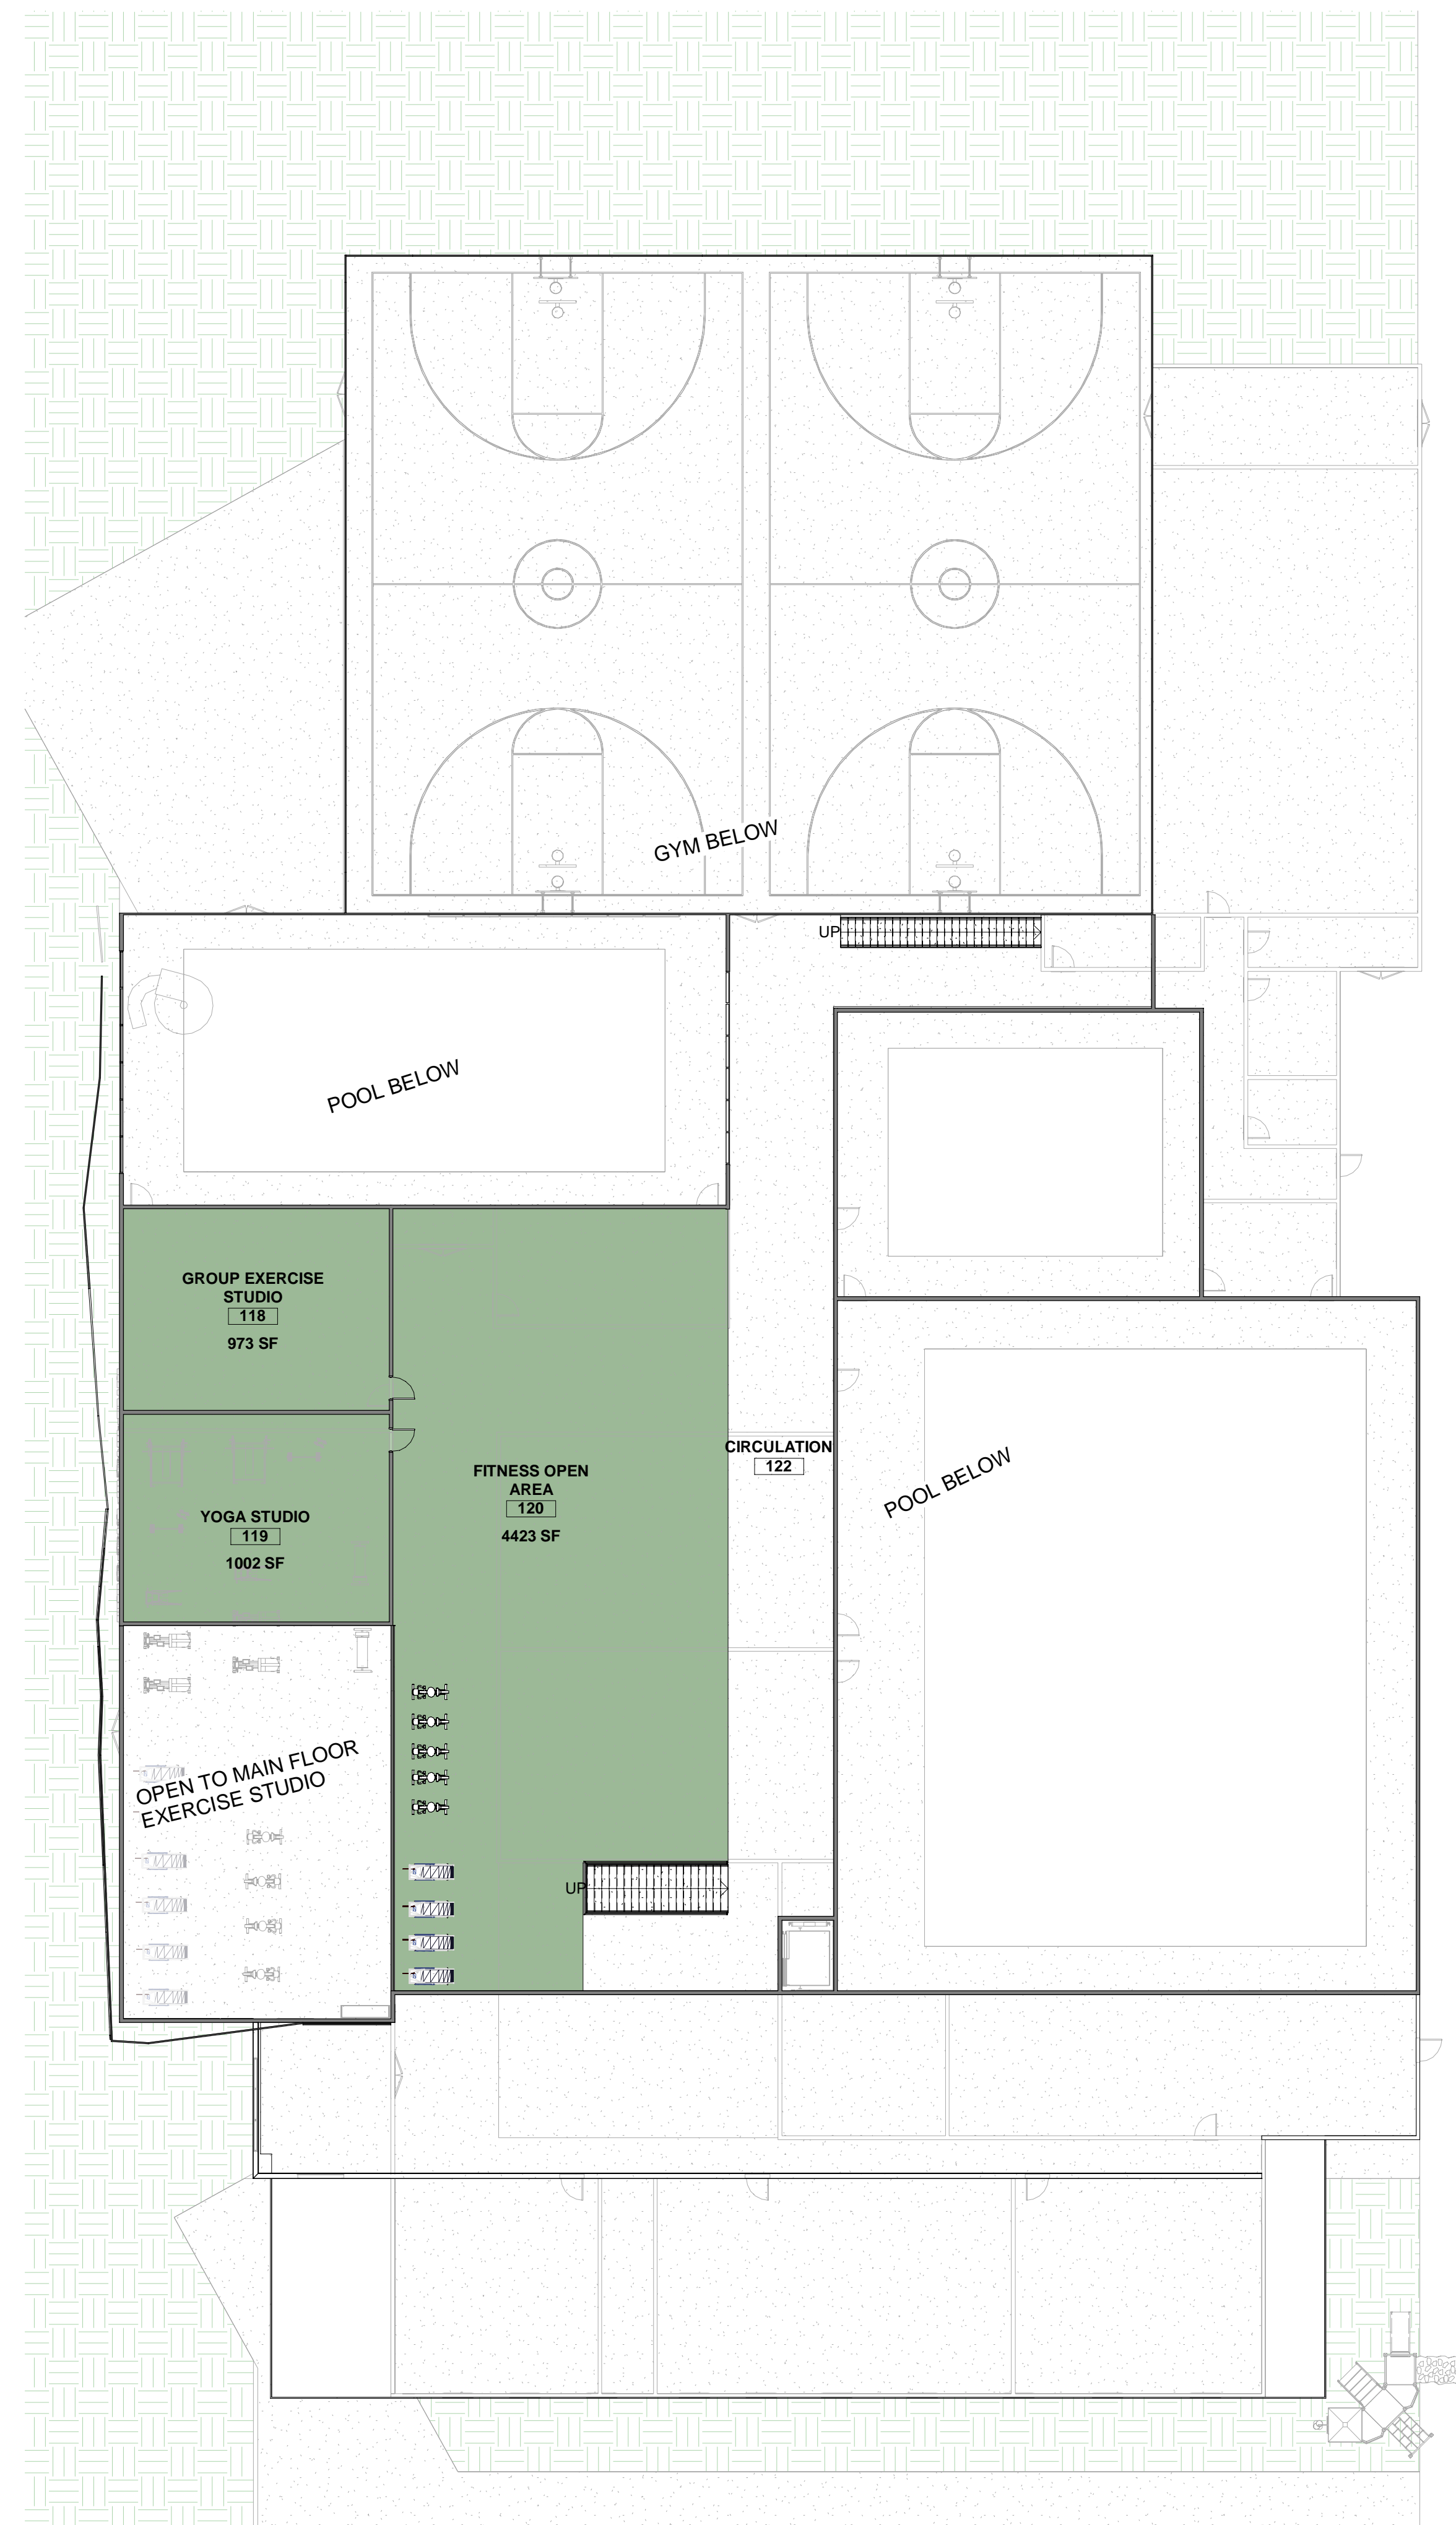

1 LEVEL 2  
1/16" = 1'-0"

LPW

ARCHITECTURE

www.lparchitecture.com

PHONE | 406.771.0770

15 FIFTH ST. SOUTH  
GREAT FALLS | MT 59401

PRELIMINARY  
NOT FOR  
CONSTRUCTION

PROPOSED COMMUNITY REC CENTER  
Great Falls, Montana

FLOOR PLAN - LEVEL 2

Revision Schedule		
No.	Revision	Date

Submital Schedule		
No.	Submital	Date
1	PERMIT SUBMITTAL	01-22-18

THIS DRAWING IS THE PROPERTY OF THE ARCHITECT. IT HAS BEEN PREPARED SPECIFICALLY FOR THIS SITE AND IS NOT TO BE USED FOR ANY OTHER PURPOSE, LOCATION OR OWNER WITHOUT WRITTEN CONSENT OF THE ARCHITECT.  
© 2018 LHEUREUX, PAGE, WERNER, PC

DRAWN BY: Author

CHECKED BY: Checker


DATE: 01/02/09

PROJECT NUMBER: 00-000

SHEET NUMBER: A1.2

6/16/2018 11:56:03 AM



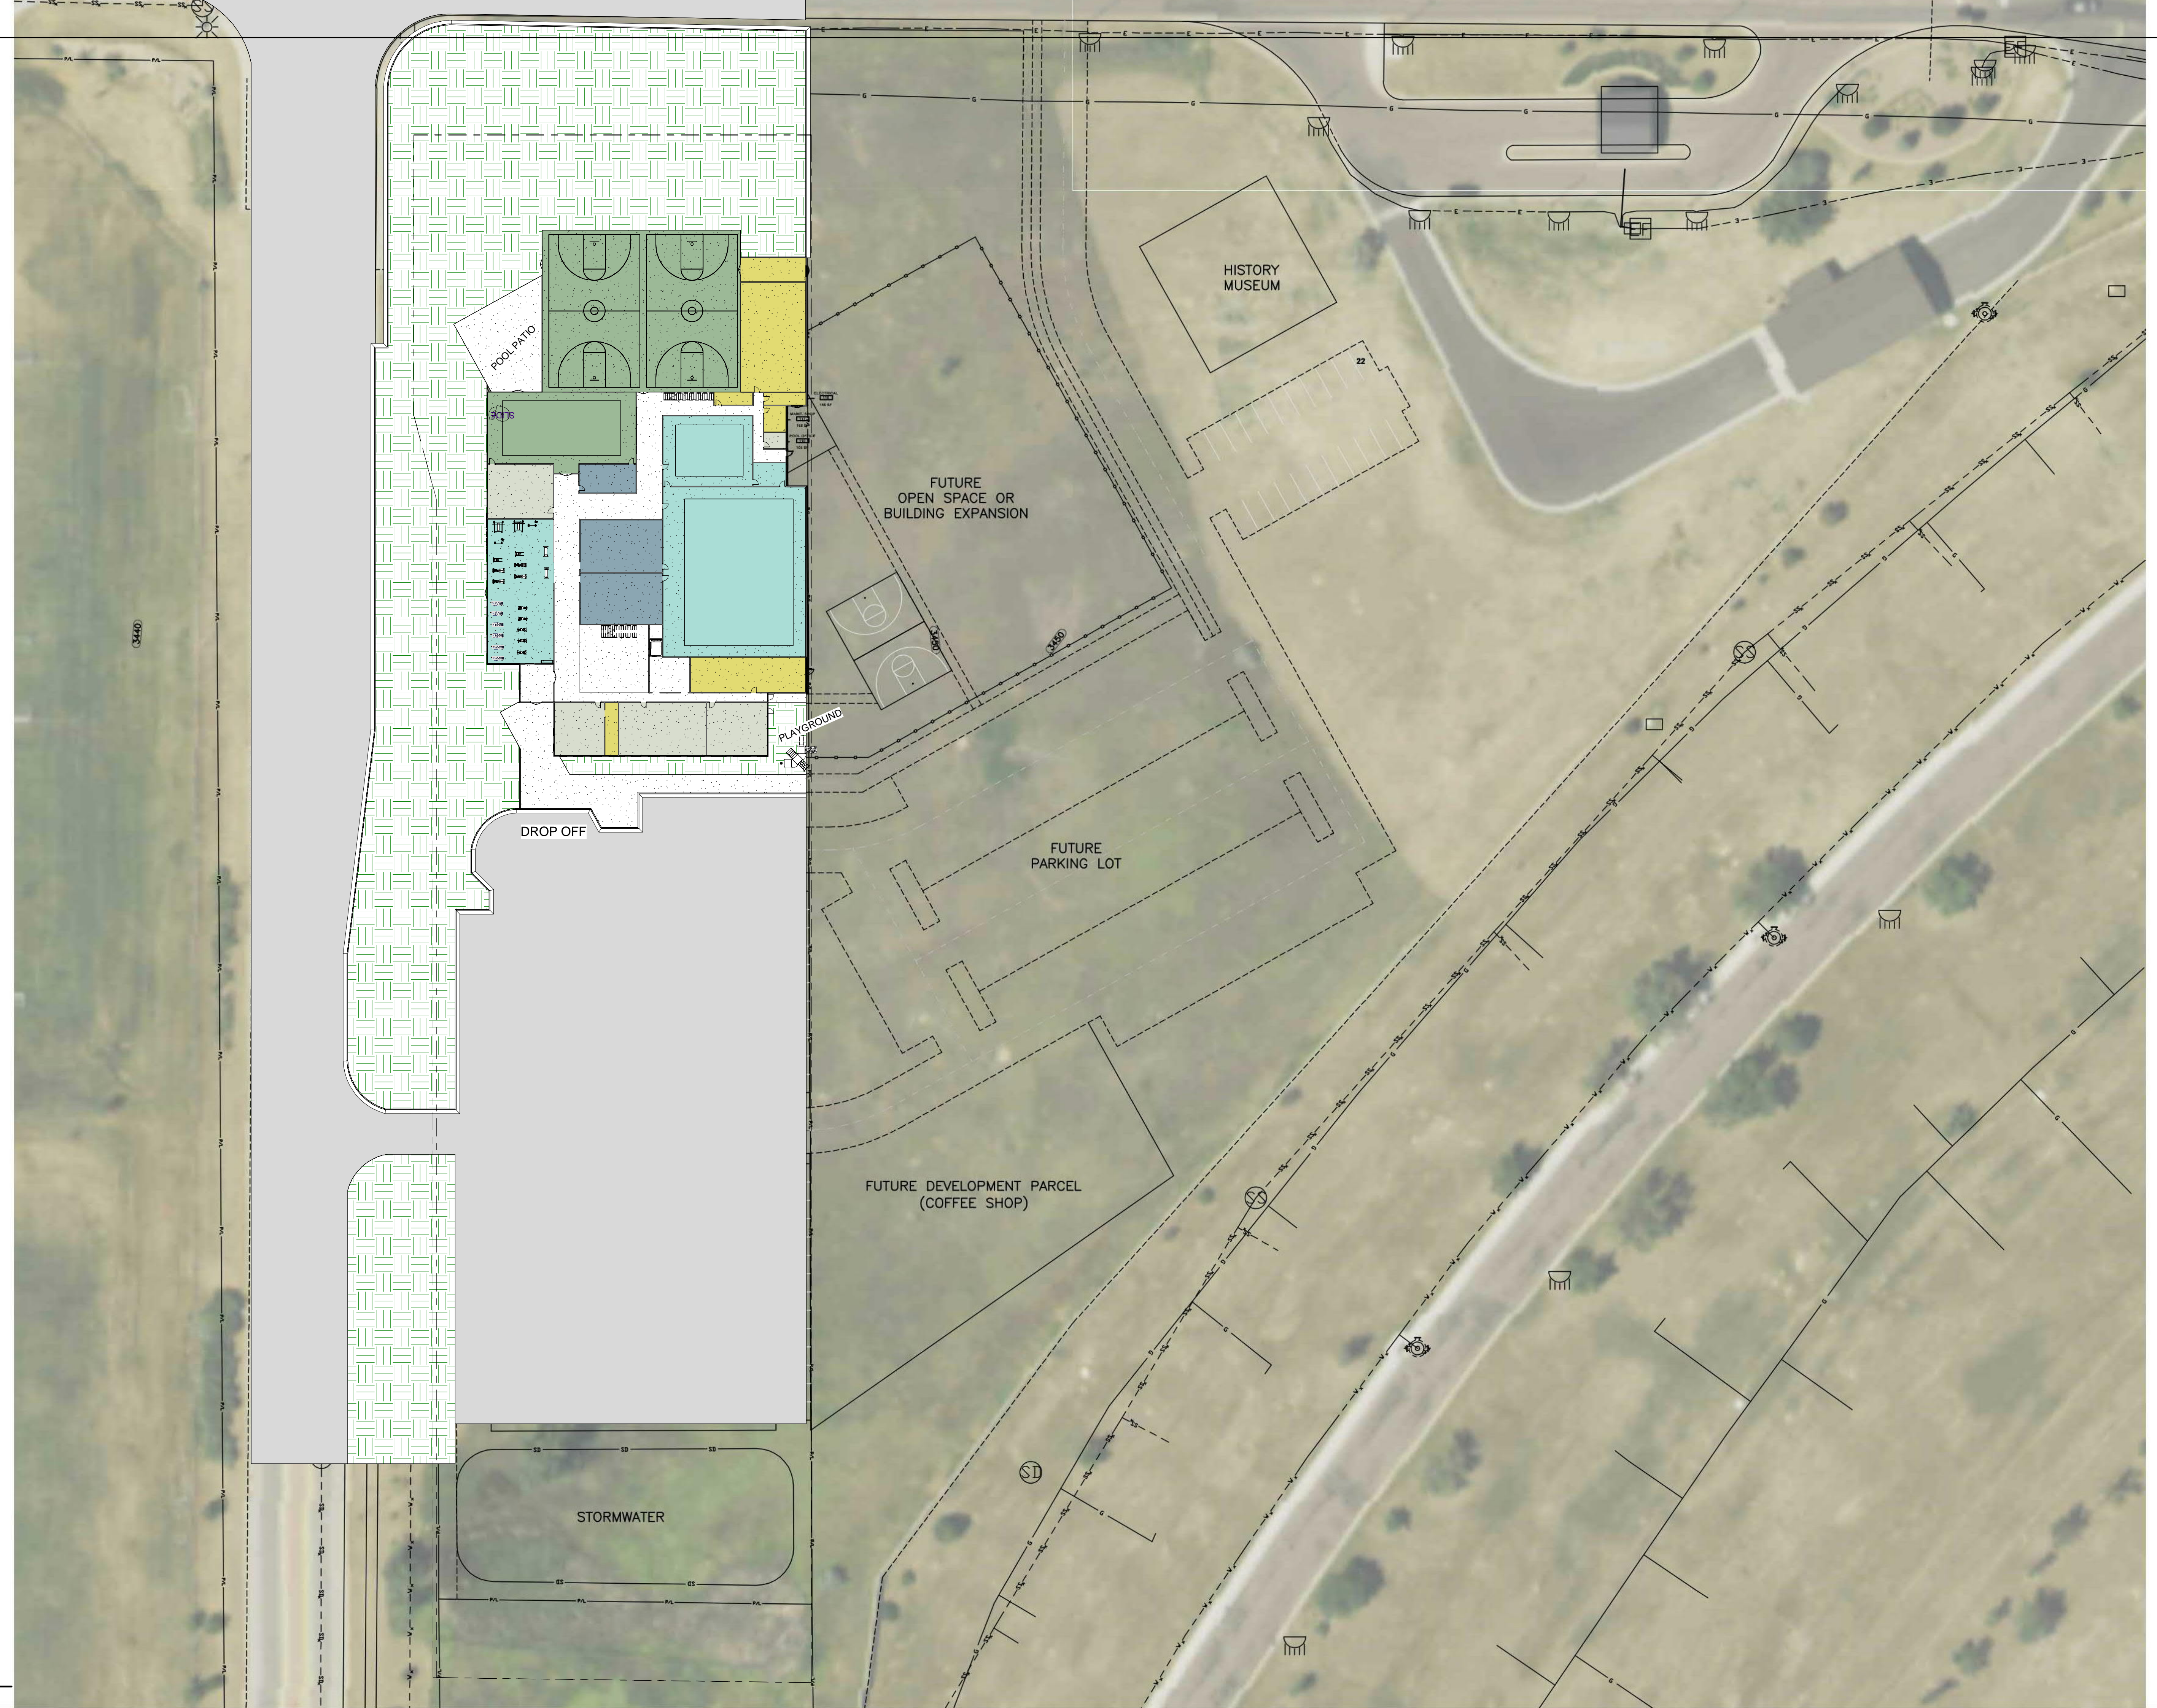

**LPW**

**ARCHITECTURE**  
 www.lpwararchitecture.com  
 PHONE | 406.771.0770  
 15 FIFTH ST. SOUTH  
 GREAT FALLS | MT 59401

**PRELIMINARY  
 NOT FOR  
 CONSTRUCTION**

**PROPOSED COMMUNITY REC CENTER**  
 Great Falls, Montana

**GREAT FALLS REC CENTER**  
 GREAT FALLS, MONTANA

**SITE PLAN**

Revision Schedule	
No.	Revision

Submital Schedule		
No.	Submital	Date
1	PERMIT SUBMITTAL	01/22/18

THIS DRAWING IS THE PROPERTY OF THE ARCHITECT. IT HAS BEEN PREPARED SPECIFICALLY FOR THIS SITE AND IS NOT TO BE USED FOR ANY OTHER PURPOSE. REVISION OR OWNER WITHOUT WRITTEN CONSENT OF THE ARCHITECT.  
 © 2018 L.P.W. ARCHITECTURE, P.C.

DRAWN BY: \_\_\_\_\_ Author  
 CHECKED BY: \_\_\_\_\_ Checker  
 DATE: 01/22/20  
 PROJECT NUMBER: 00-000-101  
 SHEET: SP1 SHEET





**AIM HIGH BIG SKY**  
RECREATION CENTER

**LPW**

ARCHITECTURE





**ALL HIGH BIG SKY**  
RECREATION CENTER






ALL HIGH BIG SKY  
RECREATION CENTER








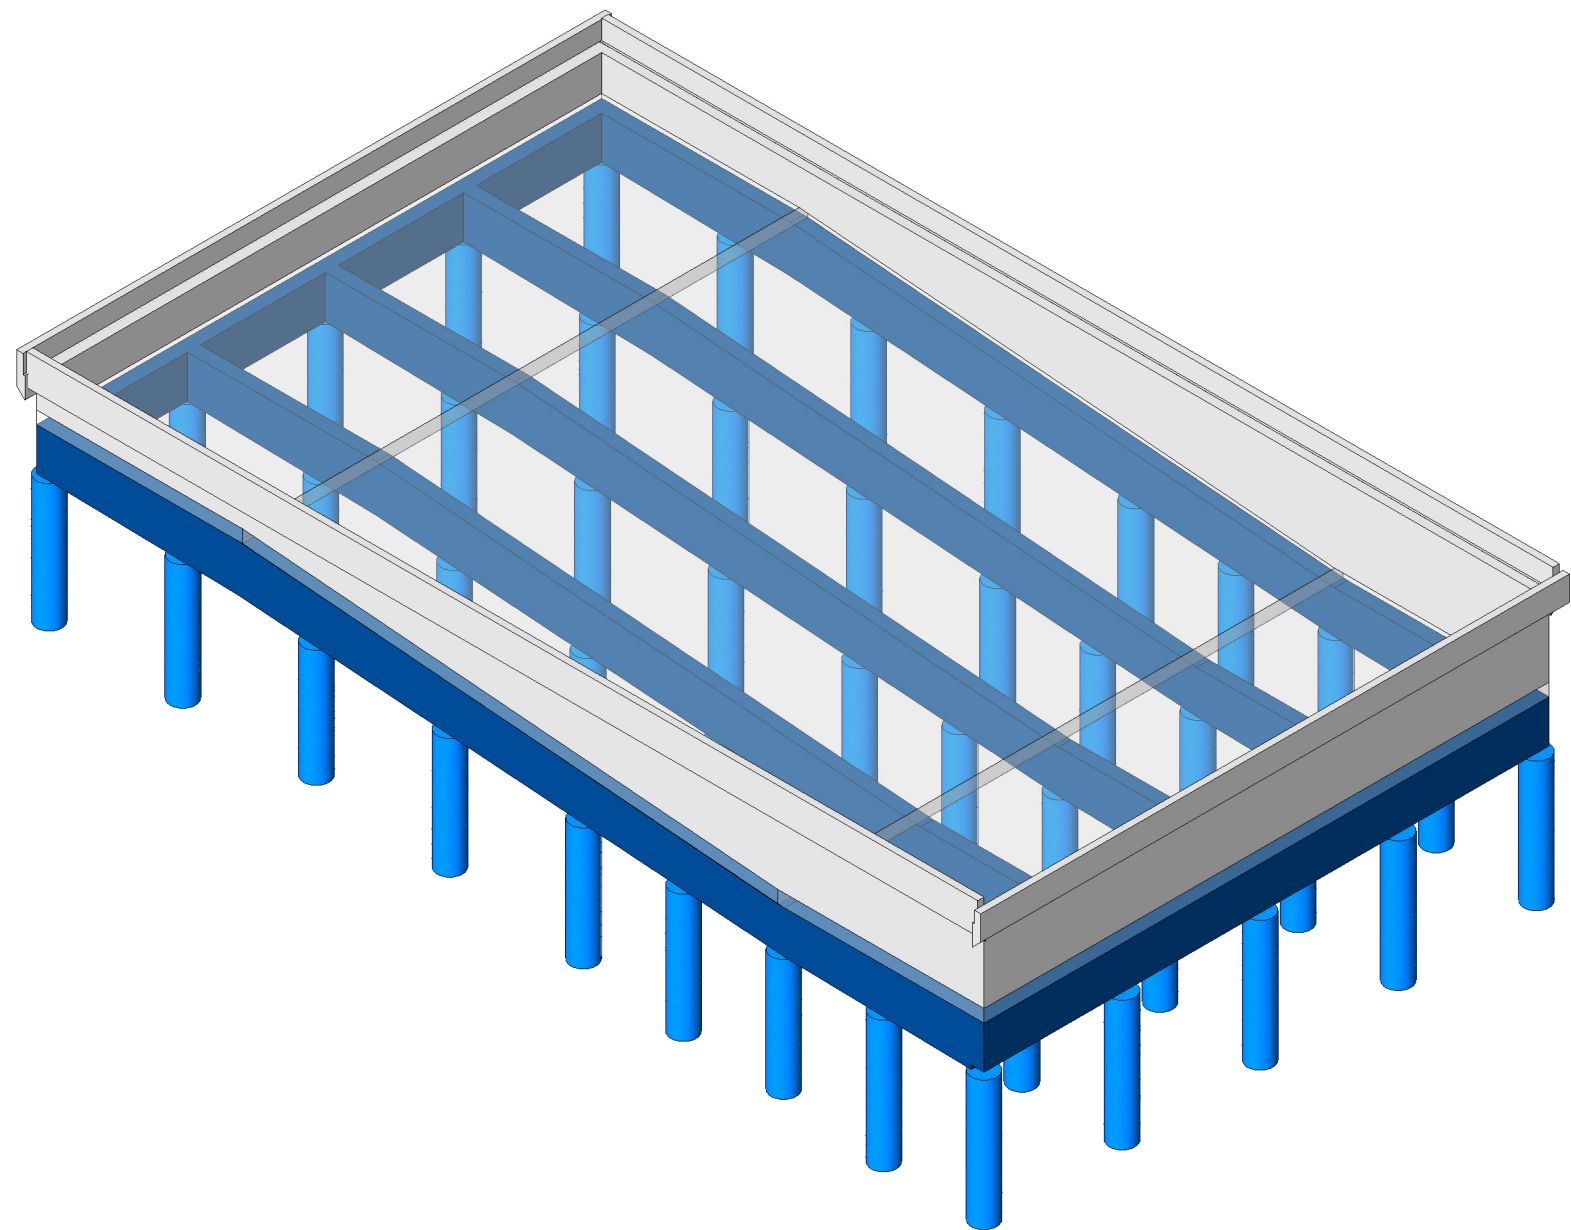

1 3D - CONCRETE PIERS SUPPORTING POOL  
NTS

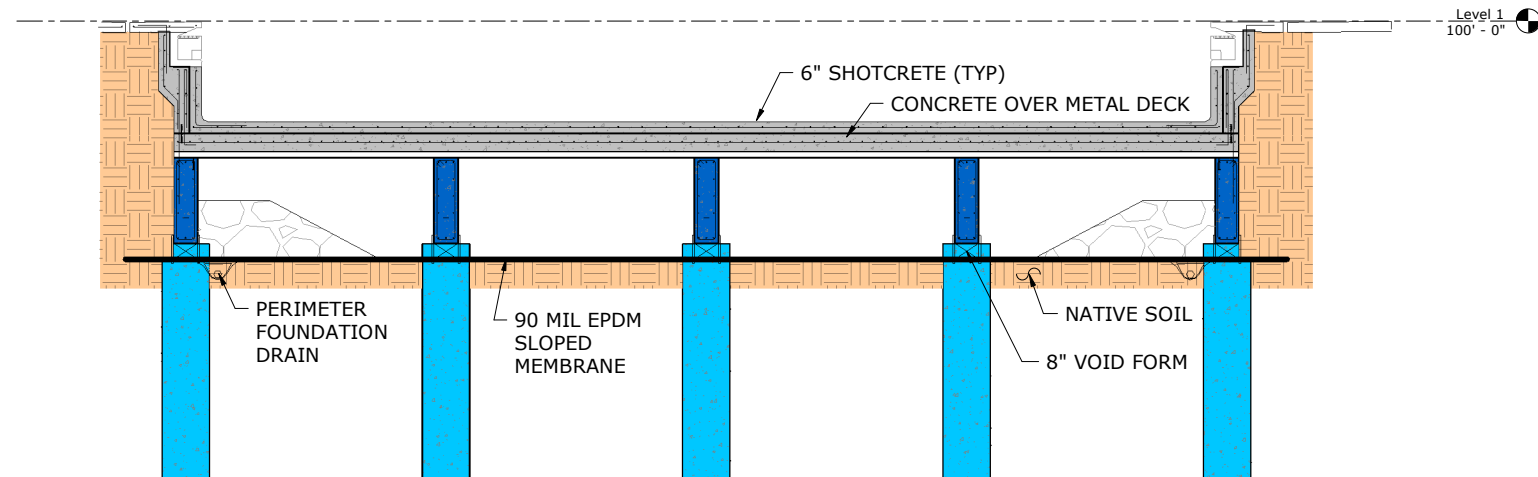

2 TYPICAL POOL SECTION  
NTS

NOT FOR  
CONSTRUCTION,  
FOR REVIEW

REV	DATE	REVISION



DRAWN BY: RLT  
DESIGNED BY: RRB  
QUALITY CHECK: RRB  
DATE: 6-15-2020  
JOB NO: 20-091  
FIELDBOOK:

GREAT FALLS REC CENTER - MAFB  
GREAT FALLS, MT  
CONCRETE PIERS OPTION