




PRELIMINARY  
ROUNDABOUT  
DETAIL

SCALE 1" = 50'

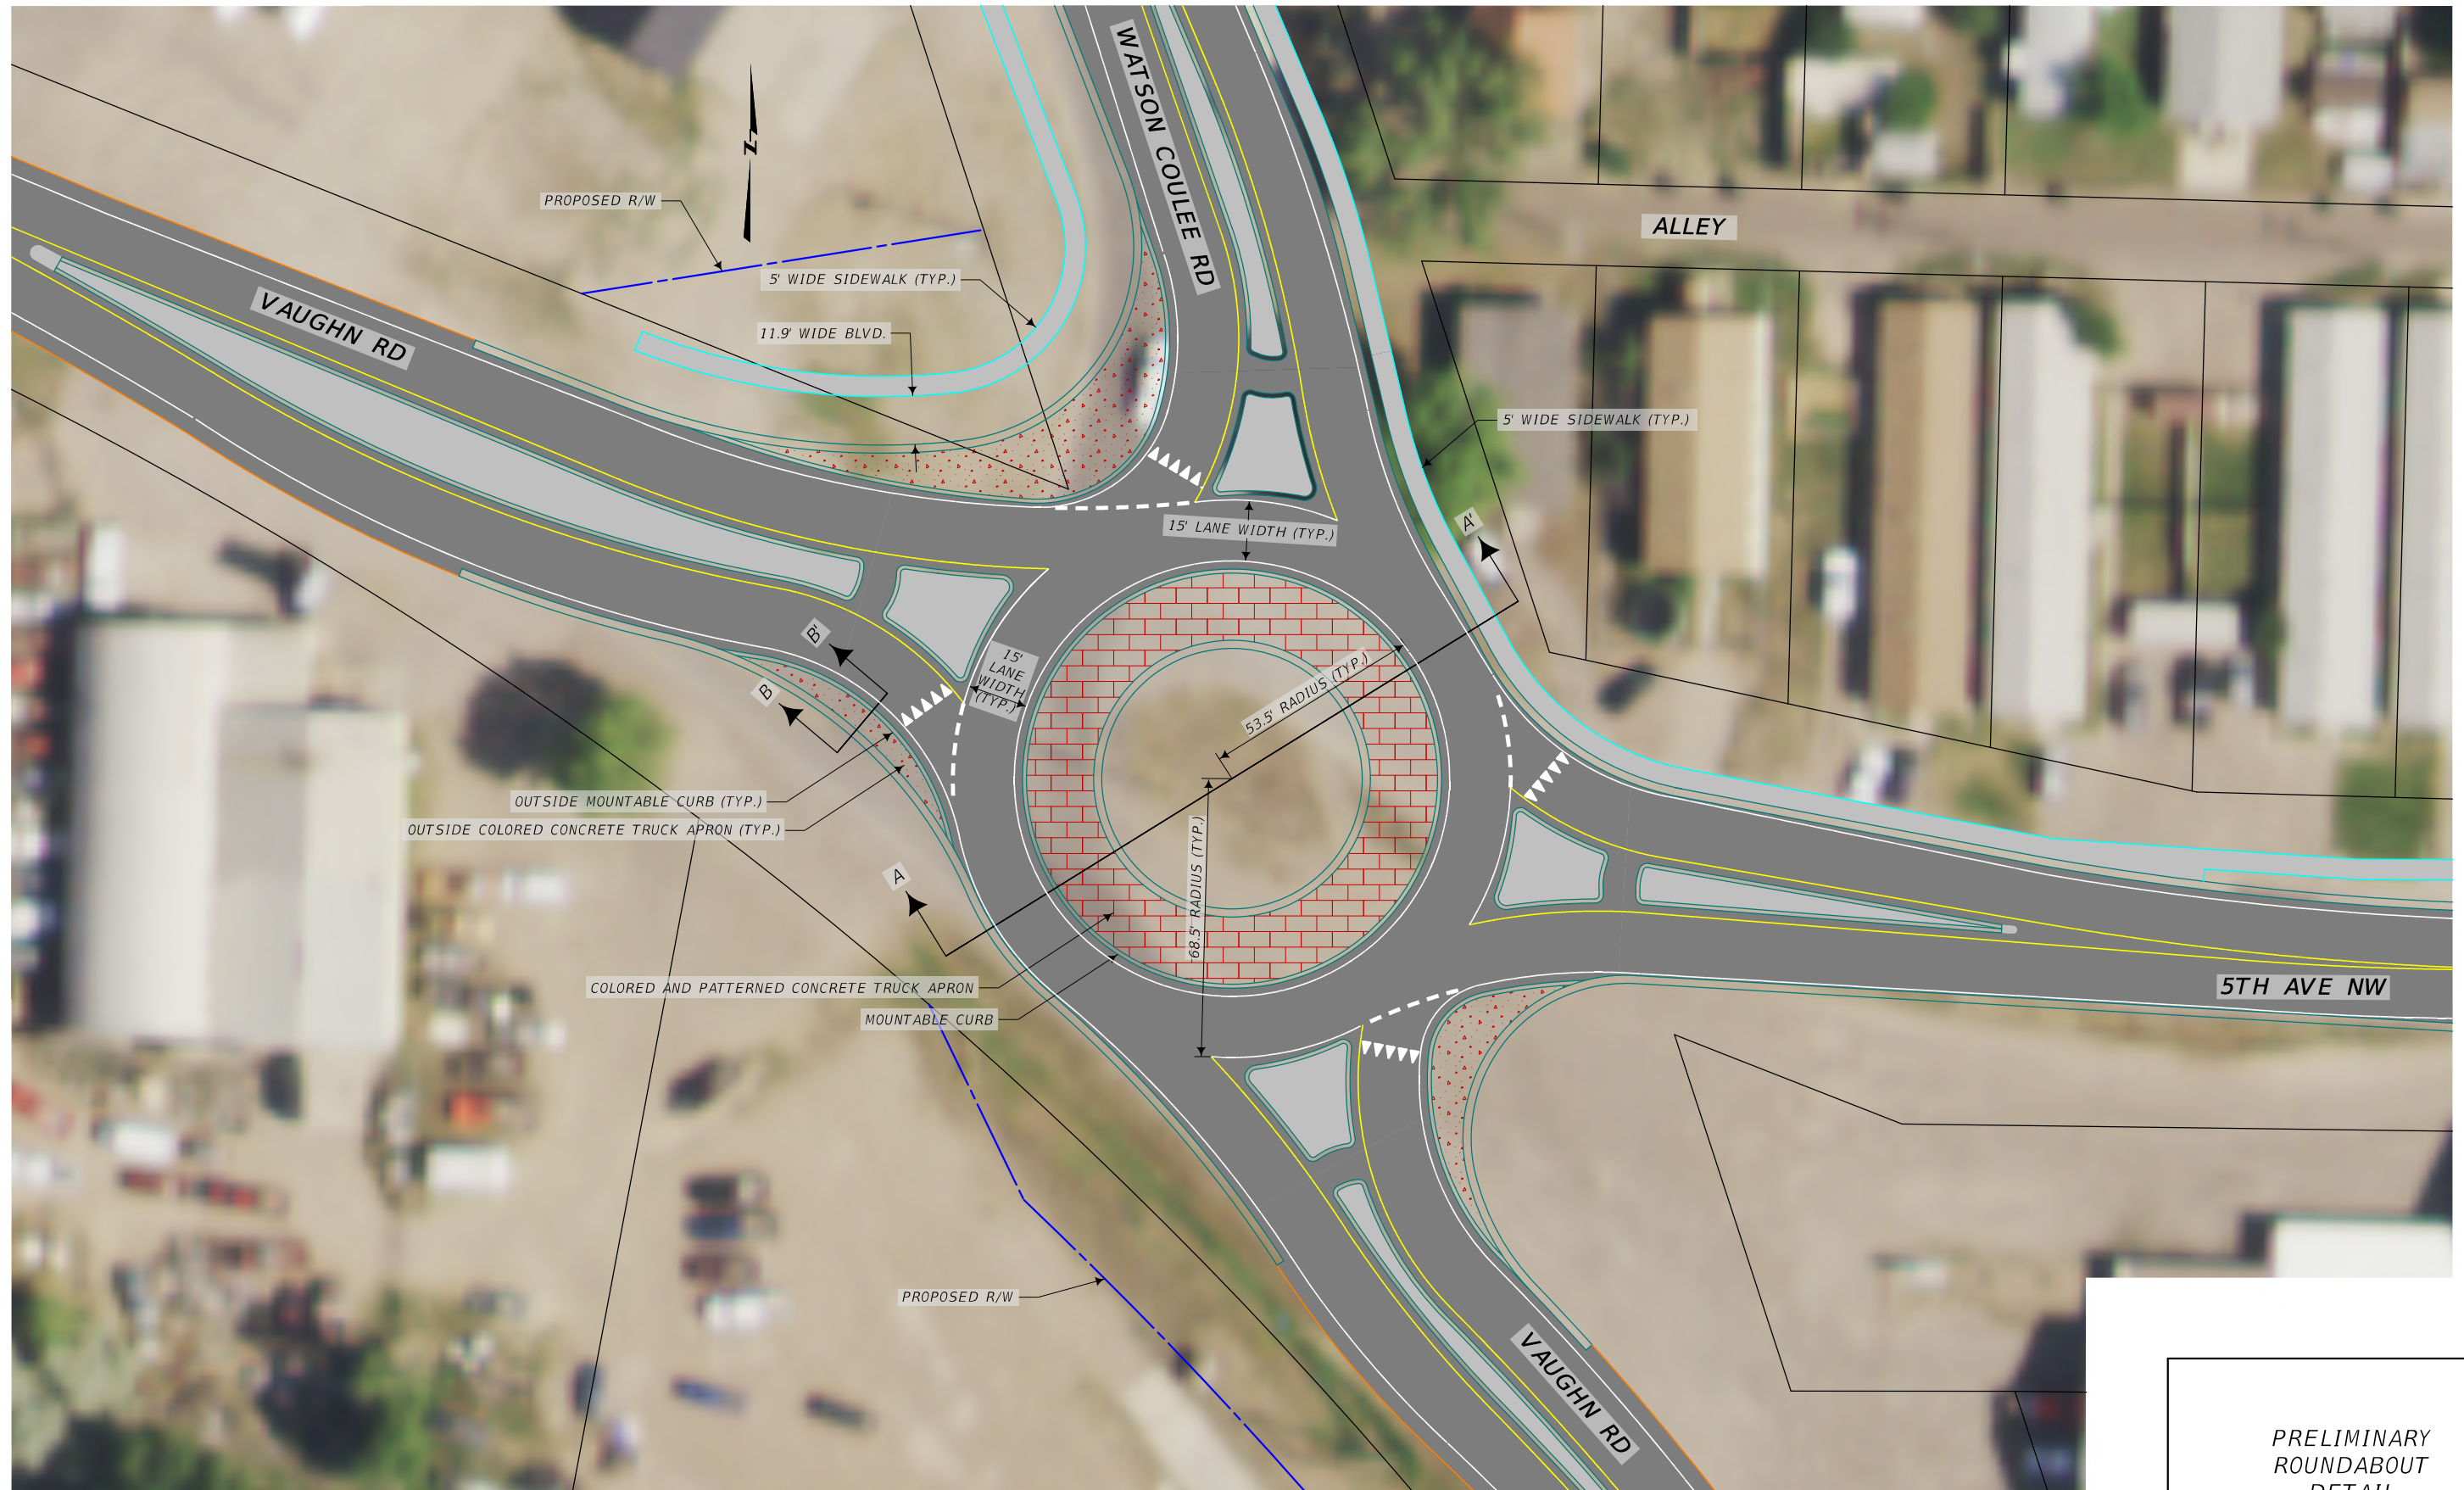

PRELIMINARY  
 ROUNDABOUT  
 DETAIL

SCALE 1" = 20'

3 1	MONTANA Department of Transportation	...\\9810000_Roundabout Aerial	DESIGNED BY	ROUNDABOUT EXHIBITS	PRELIMINARY	9TH ST NW/WATSON COULEE RD - GTF	STPU 5299(138)
		4/29/2022	REVIEWED BY				
		8:41:16 AM kedam	CHECKED BY				