



Agenda item # 14, Project location map

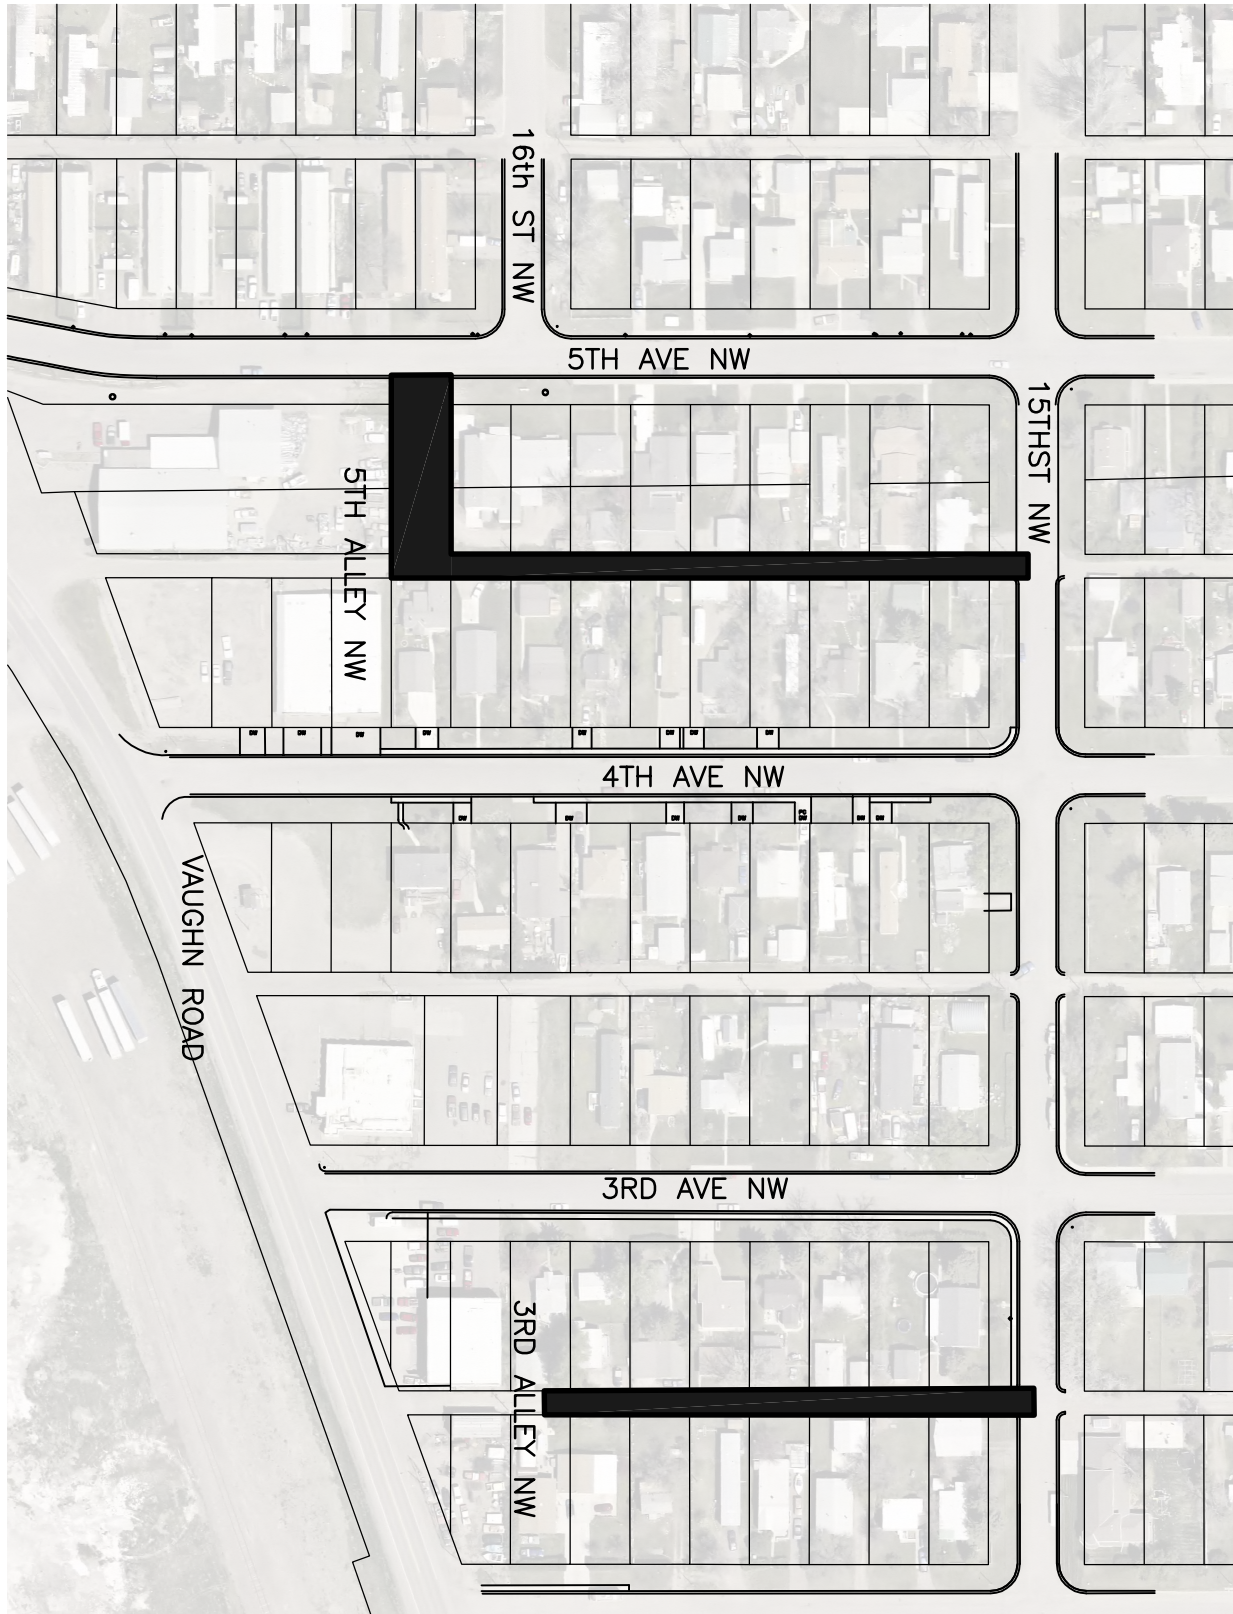

SHEET 1 of 1	CITY OF GREAT FALLS PUBLIC WORKS DEPARTMENT OF 1888.8 MISC STORM DRAIN IMPROVEMENT - PHASE 2	DESIGN BY : RJB	CHECKED BY : --	SCALE AS SHOWN	REVISED :
		DRAWN BY : TND	APPROVED BY : --	DATE : 10/18/2017	AS-BUILT :

Agenda Item 15 , Project location map

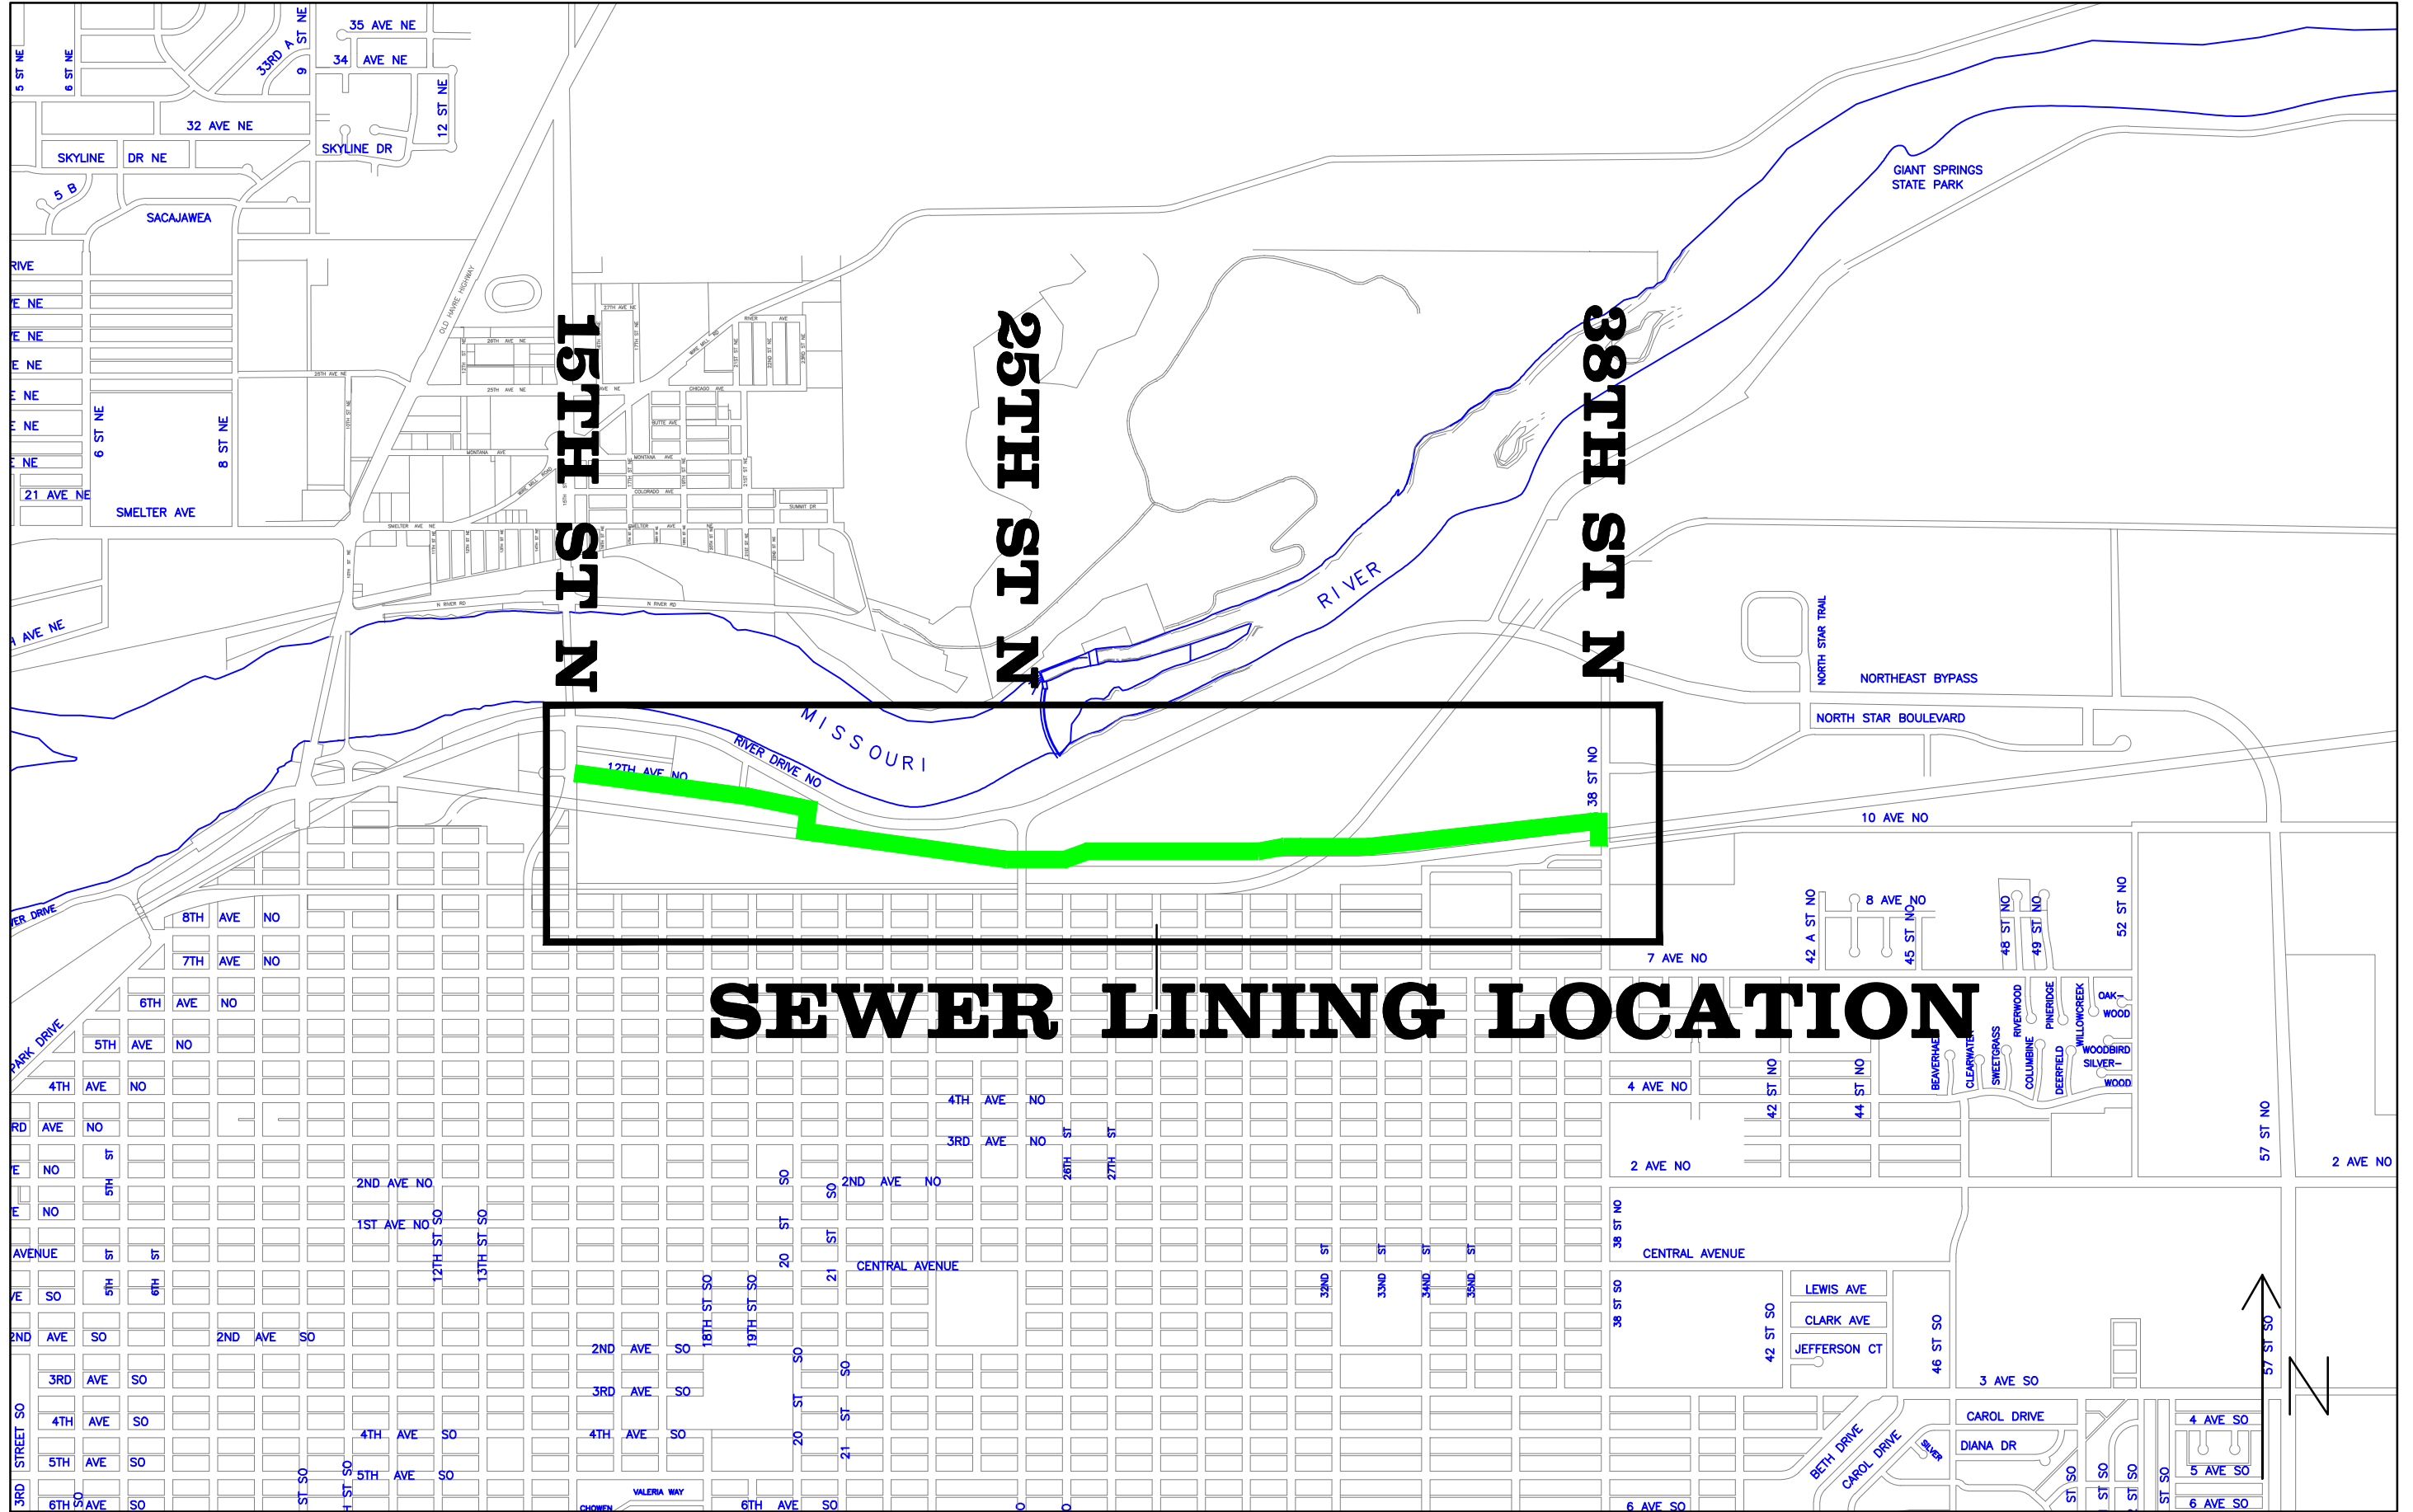

SEWER LINING LOCATION