

RESOLUTION NO. 9212

A RESOLUTION TO CONSOLIDATE & MODIFY THE BOUNDARIES OF SPECIAL LIGHTING DISTRICTS NO. 1061, 1165, 1222, 1226, 1258, 1259, 1273, 1276 AND 1288 TO BE KNOWN HENCEFORTH AS CONSOLIDATED SPECIAL LIGHTING DISTRICT - ALLEY LIGHTING “SLD-A” NO. 1294.

WHEREAS:

- A.** The City Commission of the City of Great Falls, Montana, finds it advantageous and convenient to create the boundaries of Special Lighting District - Alley Lighting “SLD-A” No. 1294 by consolidating for assessment and other administrative purposes within said district all of Special Lighting Districts No. 1061, 1165, 1222, 1226, 1258, 1259, 1273, 1276 and 1288 and;
- B.** All one thousand five hundred eighty-one (1,581) light fixtures, poles, and wiring, existing and proposed are of similar size, type, and material, and;
- C.** That the consolidated boundaries of the new Special Lighting District “SLD-A” No. 1294 are as shown on the attached Exhibit “A” and are hereby and further defined as follows:

Section #1:

Beginning at the intersection of the center lines of 9th Street NW and 1st Avenue NW; proceed west along the center line of 1st Avenue NW to the center line of 11th Street NW; thence northerly along the center line of 11th Street NW to the center line of 2nd Avenue NW; thence easterly along the center line of 2nd Avenue NW to the center line of 10th Street NW; thence northerly along the center line of 10th Street NW to the center line of 3rd Avenue NW; thence westerly along the center line of 3rd Avenue NW to the center line of 13th Street NW; thence northerly along the center line of 13th Street NW to the center line of 4th Avenue NW; thence westerly along the center line of 4th Avenue NW to the center line of 14th Street NW; thence southerly along the center line of 14th Street NW to the center line of 2nd Avenue NW; thence easterly along the center line of 2nd Avenue NW to the center line of 13th Street NW; thence southerly along the center line of 13th Street NW to the center line of 1st Avenue NW; thence westerly along the center line of 1st Avenue NW to the center line of Vaughn Road; thence northwesterly along the center line of Vaughn/Watson Coulee Road to the center line of 6th Avenue NW; thence easterly along the center line of 6th Avenue NW to the center line of 16th Street NW; thence northerly along the center line of 16th Street NW to the center line of 8th Avenue NW; thence easterly along the center line of 8th Avenue NW to the extended west property line of Lot 1, Block 12 of Bloomingdale 1st Addition; thence northerly along the extended west property line of Lot 1, Block 12 of Bloomingdale 1st Addition to the center line of the Northwest Bypass; thence easterly along the center line of the Northwest Bypass to the center line of 9th Street NW; thence southerly along the center line of 9th Street NW to the center line of 5th Avenue NW; thence westerly along the center line of 5th Avenue NW to the center line

of 10th Street NW; thence southerly along the center line of 10th Street NW to the center line of 5th Avenue NW; thence easterly along the center line of 5th Avenue NW to the center line of 9th Street NW; thence southerly along the center line of 9th Street NW to the center line of 1st Avenue NW and the point of beginning.

Section #2:

Beginning at the intersection of the center lines of Central Avenue West and 3rd Street SW; proceed southwesterly along the center line of 3rd Street SW to the center line of 4th Avenue SW; thence westerly along the center line of 4th Avenue SW to the center line of 7th Street SW; thence southerly along the center line of 7th Street SW to the southwest boundary line of the 6th Addition to Great Falls; thence northwesterly along the southwest boundary line of the 6th Addition to Great Falls to the center line of 8th Street SW; thence northerly along the center line of 8th Street SW to the center line of 4th Avenue SW; thence westerly along the center line of 4th Avenue SW to the southwest boundary line of the 6th Addition to Great Falls; thence northwesterly along the southwest boundary line of the 6th Addition to Great Falls to the center line of 10th Street SW; thence northerly along the center line of 10th Street SW to the center line of 3rd Avenue SW; thence westerly along the center line of 3rd Avenue SW to the southwest boundary line of the 6th Addition to Great Falls; thence northwesterly along the southwest boundary line of the 6th Addition to Great Falls to the center line of 12th Street SW; thence northerly along the center line of 12th Street SW to the center line of 2nd Avenue SW; thence westerly along the center line of 2nd Avenue SW to the center line of 13th Street SW; thence northerly along the center line of 13th Street SW to the center line of Central Avenue West; thence easterly along the center line of Central Avenue West to the center line of 12th Street SW; thence southerly along the center line of 12th Street SW to the center line of 1st Avenue SW; thence easterly along the center line of 1st Avenue SW to the center line of 9th Street SW; thence southerly along the center line of 9th Street SW to the center line of 2nd Avenue SW; thence easterly along the center line of 2nd Avenue SW to the center line of 8th Street SW; thence northerly along the center line of 8th Street SW to the center line of Central Avenue West; thence easterly along the center line of Central Avenue West to the center line of 3rd Street SW and the point of beginning.

Section #3:

Beginning at the intersection of the center lines of 2nd Street South and 15th Avenue South; proceed easterly along the center line of 15th Avenue South to the center line of 4th Street South; thence southerly along the center line of 4th Street South to the center line of 16th Avenue South; thence westerly along the center line of 16th Avenue South to the center line of 2nd Street South; thence northerly along the center line of 2nd Street South to the center line of 15th Avenue South and the point of beginning.

Section #4:

Beginning at the intersection of the center lines of 6th Street NE and 21st Avenue NE; proceed west along the center line of 21st Avenue NE to the center line of 5th Street NE; thence northerly along the center line of 5th Street NE to the center line of 22nd Avenue NE; thence westerly along the center line of 22nd Avenue NE to the center line of 4th Street NE; thence northerly along the center line of 4th Street NE to the center line of 23rd Avenue NE; thence easterly along the center line of 23rd Avenue NE to the center line of 6th Street NE; thence southerly along the center line of 6th Street NE to the center line of 21st Avenue NE and the point of beginning.

Section #5:

Beginning at the intersection of the center lines of 8th Street NE and 25th Alley NE; proceed west along the center line of 25th Alley NE to the center line of 6th Street NE; thence northerly along the center line of 6th Street NE to the center line of 26th Avenue NE; thence westerly along the center line of 26th Avenue NE to the center line of 4th Street NE; thence northerly along the center line of 4th Street NE to the center line of Riverview Drive East; thence easterly along the center line of Riverview Drive East to the center line of 8th Street NE; thence southerly along the center line of 8th Street NE to the center line of 25th Alley NE and the point of beginning.

Section #6:

Beginning at the intersection of the center lines of 1st Avenue North and Park Drive; proceed northeasterly along the center line of Park Drive to its intersection with the center line of 2nd Street North; thence southerly along the center line of 2nd Street North to the center line of 3rd Avenue North; thence easterly along the center line of 3rd Avenue North to the center line of 3rd Street North; thence northerly along the center line of 3rd Street North to the center line of 4th Avenue North; thence westerly along the center line of 4th Avenue North to the center line of Park Drive; thence northeasterly along the center line of Park Drive to its intersection with the extended west property line of Lot 11, Block 79 of the Original Townsite; thence northerly along the west property line of Lot 11 to the south R/W line of Burlington Northern; thence easterly along the south R/W line of Burlington Northern to its intersection with the intersection point of 9th Avenue North and 26th Street North; thence easterly along the center line of 9th Avenue North to the center line of 32nd Street North; thence southerly along the center line of 32nd Street North to the center line of 8th Avenue North; thence easterly along the center line of 8th Avenue North to the center line of 34th Street North; thence northerly along the center line of 34th Street North to the center line of 9th Avenue North; thence easterly along the extended center line of 9th Avenue North to the center line of 36th Street North; thence southerly along the center line of 36th Street North to the center line of 8th Avenue North; thence easterly along the center line of 8th Avenue North to the center line of 38th Street North; thence southerly along the center line of 38th Street North to the center line of 6th Avenue North; thence westerly along the center line of 6th Avenue North to the center line of 36th Street North; thence southerly along the

center line of 36th Street North to the center line of 5th Avenue North; thence easterly along the center line of 5th Avenue North to the center line of 44th Street North; thence southerly along the center line of 44th Street North to the center line of 2nd Avenue North; thence westerly along the center line of 2nd Avenue North to the center line of 42nd Street North; thence northerly along the center line of 42nd Street North to the center line of 4th Avenue North; thence westerly along the center line of 4th Avenue North to the center line of 32nd Street North; thence southerly along the center line of 32nd Street North to the center line of 3rd Avenue North; thence easterly along the center line of 3rd Avenue North to the center line of 38th Street North; thence southerly along the center line of 38th Street North to the center line of 2nd Avenue North; thence westerly along the center line of 2nd Avenue North to the center line of 37th Street North; thence southerly along the center line of 37th Street North to the center line of Central Avenue; thence easterly along the center line of Central Avenue to the center line of 38th Street North; thence southerly along the center line of 38th Street North to the center line of 3rd Avenue South; thence easterly along the center line of 3rd Avenue South to the center line of 43rd Street South; thence southerly along the center line of 43rd Street South to the center line of 4th Avenue South; thence westerly along the center line of 4th Avenue South to the extended west property line of Lot 17, Block 6, First Supplement to Sunrise Terrace Addition; thence southerly along the west property line of Lot 17 to the northwest property line of Lot 4, Block 6, First Supplement to Sunrise Terrace Addition; thence southwesterly along the northwest property line of Lot 4 to the northeast corner of Lot 5, Block 6, First Supplement to Sunrise Terrace Addition; thence southeasterly along the extended northeast property line of Lot 5 to the center line of 5th Avenue South; thence southwesterly along the center line of 5th Avenue South to the extended east property line of Lot 34, Block 3, First Supplement to Sunrise Terrace Addition; thence southerly along the east property line of Lot 34 to the northwest property line of Lot 17, Block 3, First Supplement to Sunrise Terrace Addition; thence northeasterly along the northwest property line of Lot 17 to the south property line of Lot 16, Block 3, First Supplement to Sunrise Terrace Addition; thence easterly along the extended south property line of Lot 16 to the center line of Beth Drive; thence southerly along the center line of Beth Drive to the center line of 6th Avenue South; thence westerly along the center line of 6th Avenue South to the center line of 40th Street South; thence southerly along the center line of 40th Street South to the center line of 9th Avenue South; thence westerly along the center line of 9th Avenue South to the center line of 35th Street South; thence northerly along the center line of 35th Street South to the center line of 7th Avenue South; thence westerly along the center line of 7th Avenue South to the center line of 33rd Street South; thence southerly along the center line of 33rd Street South to the center line of 9th Avenue South; thence westerly along the center line of 9th Avenue South to the center line of 29th Street South; thence northerly along the center line of 29th Street South to the center line of 8th Avenue South; thence westerly along the center line of 8th Avenue South to the center line of 27th Street South; thence southerly along the center line of 27th Street South to the center line of 9th Avenue South; thence westerly along the center line of 9th Avenue South to the center line of 13th Street South; thence southerly along the center line of 13th Street South to the north R/W line of 10th Avenue South; thence westerly along the north R/W line of 10th Avenue South to the southeast corner of the Original Townsite; thence northeasterly along the west boundary line of the Original Townsite to the extended center line of 7th Avenue South; thence easterly along the extended center line of 7th

Avenue South to the center line of 3rd Street South; thence northerly along the center line of 3rd Street South to the center line of 2nd Avenue South; thence westerly along the center line of 2nd Avenue South to the west boundary line of the Original Townsite; thence northwesterly along the west boundary line of the Original Townsite to the center line of 1st Avenue South; thence easterly along the center line of 1st Avenue South to the center line of 9th Street South; thence northerly along the center line of 9th Street South to the center line of 1st Avenue North; thence westerly along the center line of 1st Avenue North to the center line of Park Drive and the point of beginning. **Excluding** all of Blocks 151, 152 and 153 of the Eleventh Addition to Great Falls, along with all of Block 9 of the Boston & Great Falls Addition; along with all of Block 2 of Huy's Addition and all of Block 1 of the Sunrise Homes 5th Addition to Great Falls.

Section #7:

Beginning at the intersection of the northeast R/W line of 5th Avenue South and the northwest property line of Lot 20, Block 17, of the 2nd Supplement to Sunrise Terrace; thence northeasterly along the northwest property line of Lot 20, Block 17, to the southwest property line of Lot 4, Block 17; thence northwesterly along the southwest property line of Lot 4 to the northwest property line of Lot 4; thence northeasterly along the northwest property line of Lot 4 to the south R/W line of Diana Drive; thence northeasterly along the south R/W line of Diana Drive to the south property line of Lot 10, Block 17, 2nd Supplement to Sunrise Terrace; thence easterly along the south property line extended of Lot 10 to the center line of 50th Street; thence northerly along the center line of 50th Street to the extended center line of 4th Alley South; thence easterly along the extended center line of 4th Alley South to the extended west property line of Lot 12, Block 20, 2nd Supplement to Sunrise Terrace Addition; thence northerly along the extended west property line of Lot 12 to the center line of 3rd Avenue South; thence easterly along the center line of 3rd Avenue South to the center line of 56th Street South; thence southerly along the center line of 56th Street South to the center line of 8th Avenue South; thence westerly along the center line of 8th Avenue South to the center line of 54th Street South; thence southerly along the center line of 54th Street South to the center line of 9th Avenue South; thence westerly along the center line of 9th Avenue South to the center line of 52nd Street South; thence northerly along the center line of 52nd Street South to the extended north property line of Lot 17, Block 20, 2nd Supplement to Sunrise Terrace; thence westerly along the extended north property line of Lot 17 to the northeast property line of Lot 18, Block 20, 2nd Supplement to Sunrise Terrace; thence southeasterly along the northeast property line of Lot 18 (extended) to the center line of 51st Street South; thence southwestly along the center line of 51st Street South to the extended south property line of Lot 21, Block 20; thence westerly along the south property line of Lot 21 to the east property line of Lot 6, Block 20, 2nd Supplement to Sunrise Terrace; thence southerly along the east property line of Lot 6 to the southeast corner of Lot 6; thence westerly along the south property line of Lot 6 (extended) to the west R/W line of 50th Street South; thence southerly along the west R/W line of 50th Street to the southeast corner of Lot 12, Block 17, 2nd Supplement to Sunrise Terrace; thence westerly along the south property line of Lot 12 to the northeast corner of Lot 15, Block 17, 2nd Supplement to Sunrise Terrace; thence southeasterly along the northeast property line of Lot 15 to the southeast corner of Lot 15 and the north R/W

line of 5th Avenue South; thence southwesterly and northwesterly along the north R/W line of 5th Avenue South to the northwest property line of Lot 20, Block 17, 2nd Supplement to Sunrise Terrace and point of beginning.

Section #8:

Beginning at the northwest corner of Lot 13, Block 3, 2nd Supplement to Sunrise Terrace Addition; thence southerly along the west property line of Lot 13 to the intersection of said line with the north property line of Lot 11, Block 3, 2nd Supplement to Sunrise Terrace Addition; thence westerly along the north property line of Lot 11 to the east R/W line of 46th Street South; thence southwesterly along the east R/W line of 46th Street South to the northwest corner of Lot 4, Block 3; thence southerly along the west property line of Lot 4 to the southwest corner of Lot 4; thence easterly along the south property line of Lot 4 to its intersection with the cul-de-sac radius within said Block 3; thence southeasterly along said cul-de-sac radius to its intersection with the west property line of Lot 25, Block 3; thence southerly along the west property line of Lot 25 to the southwest corner of Lot 25; thence southeasterly along the south property line of Lot 25 to the west R/W line of 47th Street South; thence northerly along the west R/W line of 47th Street to the south R/W line of 7th Avenue South; thence easterly along the south R/W line of 7th Avenue South to the northwest corner of Lot 13, Block 13 and the point of beginning.

Section #9:

Beginning at the intersection of the center lines of 35th Street South and 10th Avenue South; proceed south along the center line of 35th Street South to the center line of 11th Avenue South; thence westerly along the center line of 11th Avenue South to the center line of 32nd Street South; thence northerly along the center line of 32nd Street South to the center line of 10th Avenue South; thence easterly along the center line of 10th Avenue South to the center line of 35th Street South and the point of beginning.

Section #10:

Beginning at the intersection of the center lines of 10th Avenue South and 26th Street South; thence southerly along the center line of 26th Street South to the center line of 13th Avenue South; thence westerly along the center line of 13th Avenue South to the center line of 23rd Street South; thence northerly along the center line of 23rd Street South to the center line of 10th Avenue South; thence easterly along the center line of 10th Avenue South to the center line of 26th Street South and the point of beginning.

Section #11:

Beginning at the intersection of the center lines of 13th Street South and 12th Avenue South; proceed east along the center line of 12th Avenue South to the center line of 14th Street South;

thence northerly along the center line of 14th Street South to the center line of 11th Avenue South; thence easterly along the center line of 11th Avenue South to the center line of 16th Street South; thence southerly along the center line of 16th Street South to the center line of 12th Avenue South; thence easterly along the center line of 12th Avenue South to the center line of 20th Street South; thence southerly along the center line of 20th Street South to the center line of 17th Avenue South; thence westerly along the center line of 17th Avenue South to the extended east property line of Lot 10, Block 14, Prospect Park Addition; thence southerly along the extended east property line of Lot 10 to the South R/W line of 18th Avenue South; thence easterly along the extended south R/W line of 18th Avenue South to the center line of 20th Street South; thence southerly along the center line of 20th Street South to the center line of 20th Avenue South; thence westerly along the center line of 20th Avenue South to the center line of 14th Street South; thence northerly along the center line of 14th Street South to the extended north property line of Lot 1, Block 7 of Prospect Park Addition; thence westerly along the extended north property line of Lot 1 to the center line of 13th Street South; thence northwesterly along the center line of 13th Street South to the center line of 12th Avenue South and the point of beginning.

D. That the modification area boundaries are hereby to be defined as follows:

Modification #1:

Beginning at the intersection of the center lines of 9th Street NW and 6th Avenue NW; proceed south along the center line of 9th Street NW to the center line of 5th Avenue NW; thence westerly along the center line of 5th Avenue NW to the center line of 10th Street NW; thence northerly along the center line of 10th Street NW to the center line of 6th Avenue NW; thence easterly along the center line of 6th Avenue NW to the center line of 9th Street NW and the true point of beginning.

Modification #2:

Beginning at the intersection of the center lines of 34th Street North and 6th Avenue North; proceed east along the center line of 6th Avenue North to its intersection with the center line of 35th Street North; thence south along the center line of 35th Street North to its intersection with the center line of 5th Avenue North; thence west along the center line of 5th Avenue North to its intersection with the center line of 34th Street North; thence north along the center line of 34th Street North to its intersection with the center line of 6th Avenue North and the point of beginning.

Modification #3:

Beginning at the intersection of the center lines of 36th Street North and 6th Avenue North; proceed east along the center line of 6th Avenue North to its intersection with the center line of

38th Street North; thence south along the center line of 38th Street North to its intersection with the center line of 5th Avenue North; thence west along the center line of 5th Avenue North to its intersection with the center line of 36th Street North; thence north along the center line of 36th Street North to its intersection with the center line of 6th Avenue North and the point of beginning.

Modification #4:

Beginning at the intersection of the center lines of 3rd Avenue South and 20th Street South; proceed east along the center line of 3rd Avenue South to its intersection with the center line of 21st Street South; thence south along the center line of 21st Street South to its intersection with the center line of 4th Avenue South; thence west along the center line of 4th Avenue South to its intersection with the center line of 20th Street South; thence north along the center line of 20th Street South to its intersection with the center line of 3rd Avenue South and the point of beginning.

Modification #5:

Beginning at the intersection of the center lines of 32nd Street North and 8th Avenue North; proceed east along the center line of 8th Avenue North to the center line of 34th Street North; thence northerly along the center line of 34th Street North to the center line of 9th Avenue North; thence westerly along the center line of 9th Avenue North to the center line of 32nd Street North; thence southerly along the center line of 32nd Street North to the center line of 8th Avenue North and the point of beginning.

Modification #6:

Beginning at the intersection of the center lines of 36th Street North and 8th Avenue North; proceed east along the center line of 8th Avenue North to the center line of 38th Street North; thence northerly along the center line of 38th Street North to the center line of 9th Avenue North; thence westerly along the center line of 9th Avenue North to the center line of 36th Street North; thence southerly along the center line of 36th Street North to the center line of 8th Avenue North and the point of beginning.

Modification #7:

Beginning at the intersection of the center lines of 4th Avenue North and 32nd Street North; proceed south along the center line of 32nd Street North to the center line of 3rd Avenue North; thence easterly along the center line of 3rd Avenue North to the center line of 38th Street North; thence northerly along the center line of 38th Street North to the center line of 4th Avenue North; thence westerly along the center line of 4th Avenue North to the center line of 32nd Street North and the point of beginning.

Modification #8:

Beginning at the intersection of the center lines of 37th Street North and 2nd Avenue North; proceed east along the center line of 2nd Avenue North to the center line of 38th Street North; thence southerly along the center line of 38th Street North to the center line of 1st Avenue North; thence westerly along the center line of 1st Avenue North to the center line of 37th Street North; thence northerly along the center line of 37th Street North to the center line of 2nd Avenue North and the point of beginning.

Modification #9:

Beginning at the intersection of the center lines of 4th Avenue SW and 4th Street SW; proceed south along the center line of 4th Street SW to the center line of 5th Avenue SW; thence westerly along the center line of 5th Avenue SW to the extended southeast boundary line of the 6th Addition to Great Falls; thence southwestly along the southeast boundary line of the 6th Addition to Great Falls to the center line of 6th Street SW; thence northerly along the center line of 6th Street SW to the center line of 5th Avenue SW; thence westerly along the center line of 5th Avenue SW to the center line of 7th Street SW; thence northerly along the center line of 7th Street SW to the center line of 4th Avenue SW; thence easterly along the center line of 4th Avenue SW to the center line of 4th Street SW and the point of beginning.

- E. That the consolidation of this Street Lighting District will supersede and take precedence over any existing, overlapping street lighting district's boundaries and improvements.

PASSED by the Commission of the City of Great Falls, Montana, on this 16th day of July 2002.

Randall H. Gray, Mayor

ATTEST:

Peggy J. Bourne, City Clerk

(SEAL OF CITY)

Approved for Legal Content: City Attorney

State of Montana)
County of Cascade : ss
City of Great Falls)

I, Peggy J. Bourne, City Clerk of the City of Great Falls, Montana, do hereby certify that the foregoing Resolution 9212 was passed by the Commission of the City of Great Falls, Montana, at a meeting thereof held on the 16th day of July 2002, and approved by the Mayor of said City on the 16th day of July 2002.

IN WITNESS WHEREOF, I have hereunto set my hand and affixed the Seal of said City this 16th day of July 2002.

Peggy J. Bourne, City Clerk

(SEAL OF CITY)

LEGAL NOTICE

NOTICE IS HEREBY GIVEN that on the 16th day of July 2002, the City Commission of the City of Great Falls, Montana, adopted a Resolution of Intent to Consolidate & Modify No. 9212 entitled:


A RESOLUTION DECLARING IT TO BE THE INTENTION OF THE CITY COMMISSION OF THE CITY OF GREAT FALLS, MONTANA TO CONSOLIDATE & MODIFY THE BOUNDARIES OF SPECIAL LIGHTING DISTRICTS NO. 1061, 1165, 1222, 1226, 1258, 1259, 1273, 1276 AND 1288 TO BE KNOWN HENCEFORTH AS CONSOLIDATED SPECIAL LIGHTING DISTRICT - ALLEY LIGHTING "SLD-A" NO. 1294.

Resolution of Intent to Consolidate & Modify No. 9212 is on file in the office of the City Clerk, Peggy J. Bourne, (406) 455-8541, Civic Center, 2 Park Drive, Great Falls, Montana, to which reference is hereby made for a description of the boundaries of said district.

That the City Commission of the City of Great Falls, Montana, will be in session on the 6th day of August, 2002, at 7:00 o'clock p.m., in the Commission Chambers in the Civic Center, at which time and place the City Commission will hear objections to consolidation and modification of said Lighting District. Any person or persons, who are owners of any lot or parcel of land within said Special Lighting District - Alley Lighting "SLD-A" No. 1294, who shall, within 15 days after the first publication of this notice have delivered to the City Clerk of the City of Great Falls, a protest in writing against the proposed consolidation of said lighting district, shall have the right to appear at said meeting in person or by counsel, and show cause, if any there be, why such lighting district should not be consolidated.

Publication Dates: July 22, 23, 24, 25, 26, 2002

CITY
of
GREAT FALLS
AND VICINITY
CASCADE COUNTY, MT

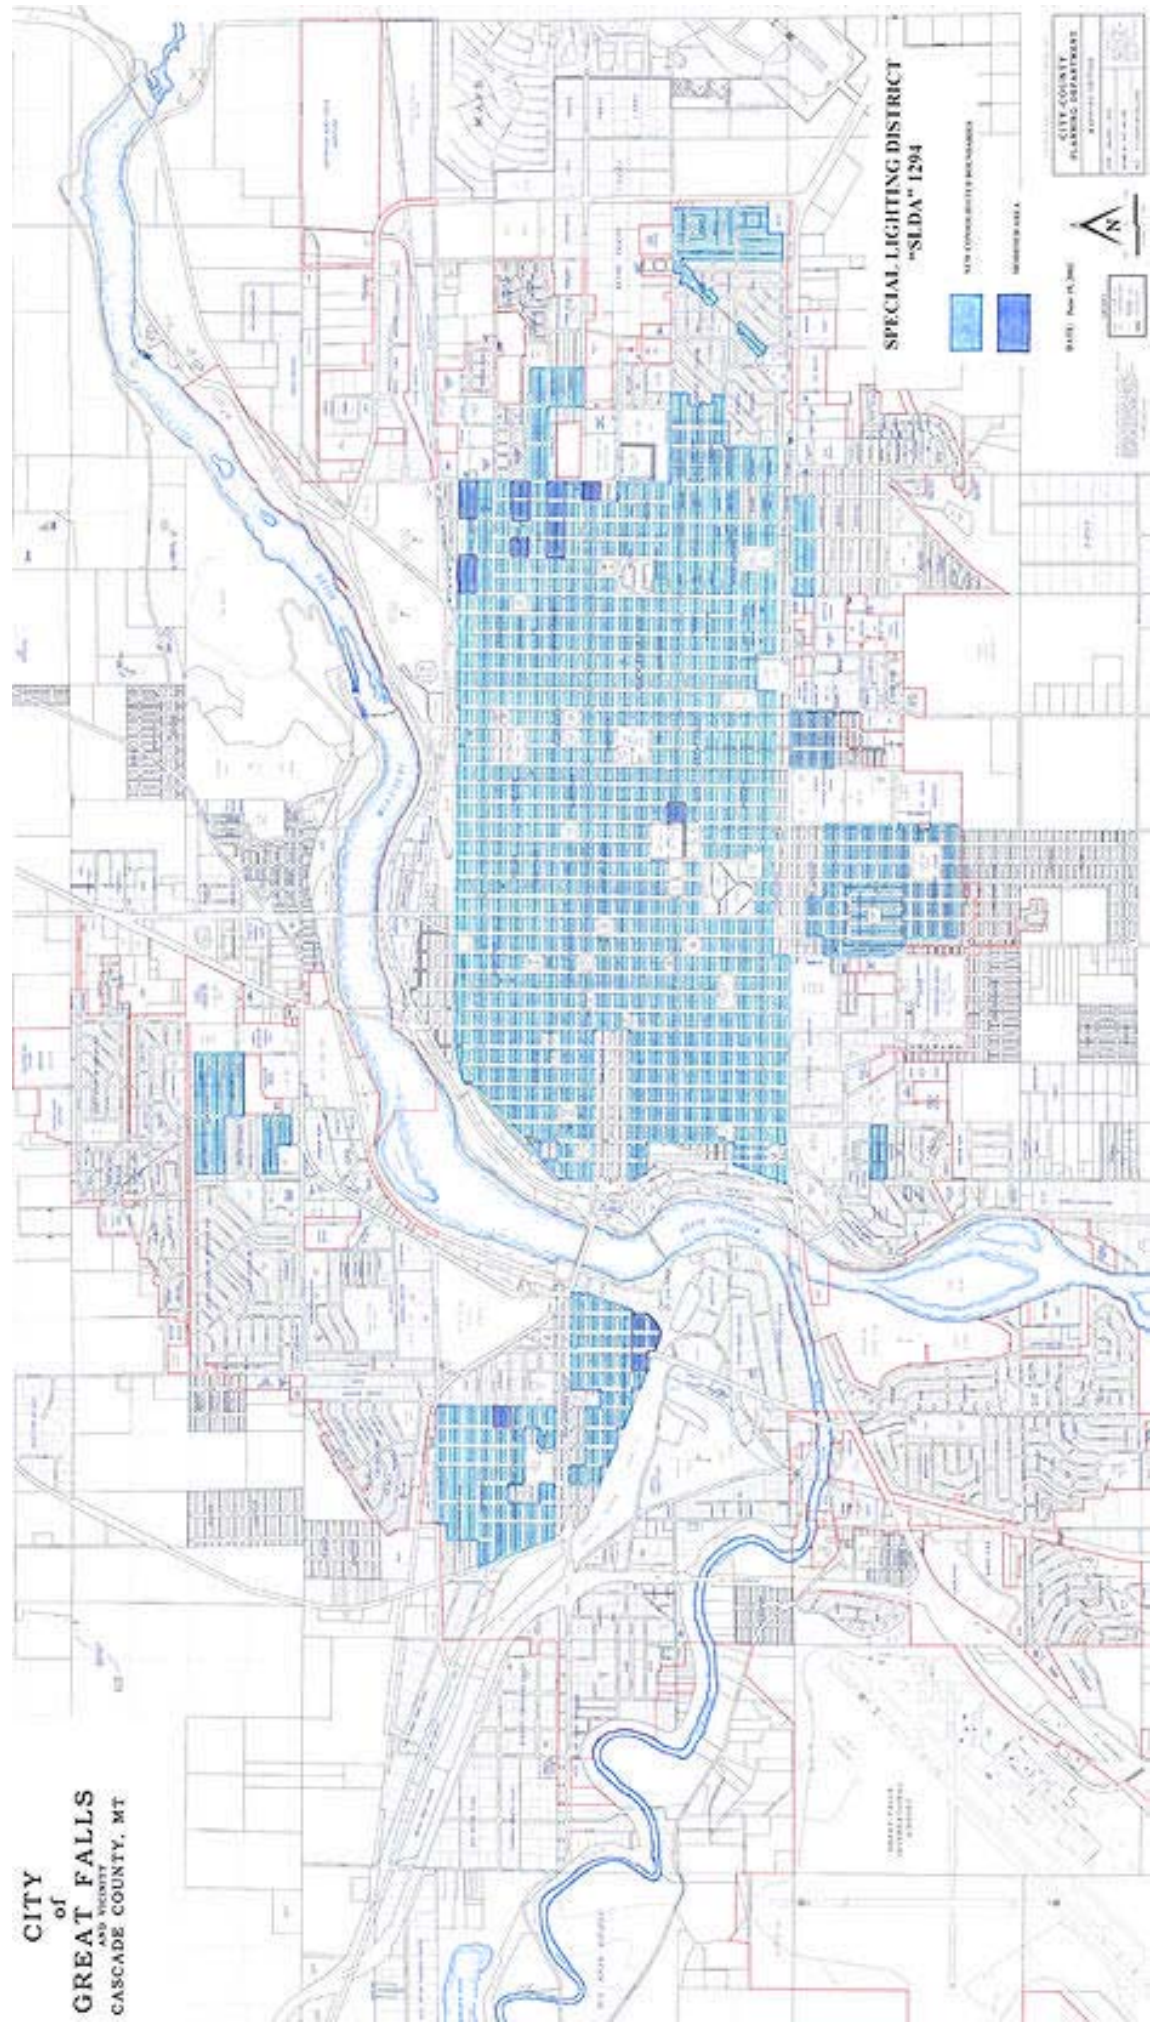

SPECIAL LIGHTING DISTRICT
"SLDA" # 1294

NEW CONDUIT UTILITY BOUNDARIES
SPECIAL LIGHTING DISTRICT

Scale: 1" = 100'

CITY OF GREAT FALLS
PLANNING DEPARTMENT
APPROVED: _____
DATE: _____