


NOT FOR CONSTRUCTION

REV	DATE	REVISION



DRAWN BY: MWC  
DESIGNED BY: RCB  
QUALITY CHECK:  
DATE: 7/27/2020  
JOB NO. 20-107  
FIELDBOOK

**SKYLINE HEIGHTS APARTMENTS**  
**GREAT FALLS, MONTANA**  
**PRELIMINARY SITE LAYOUT PLAN**

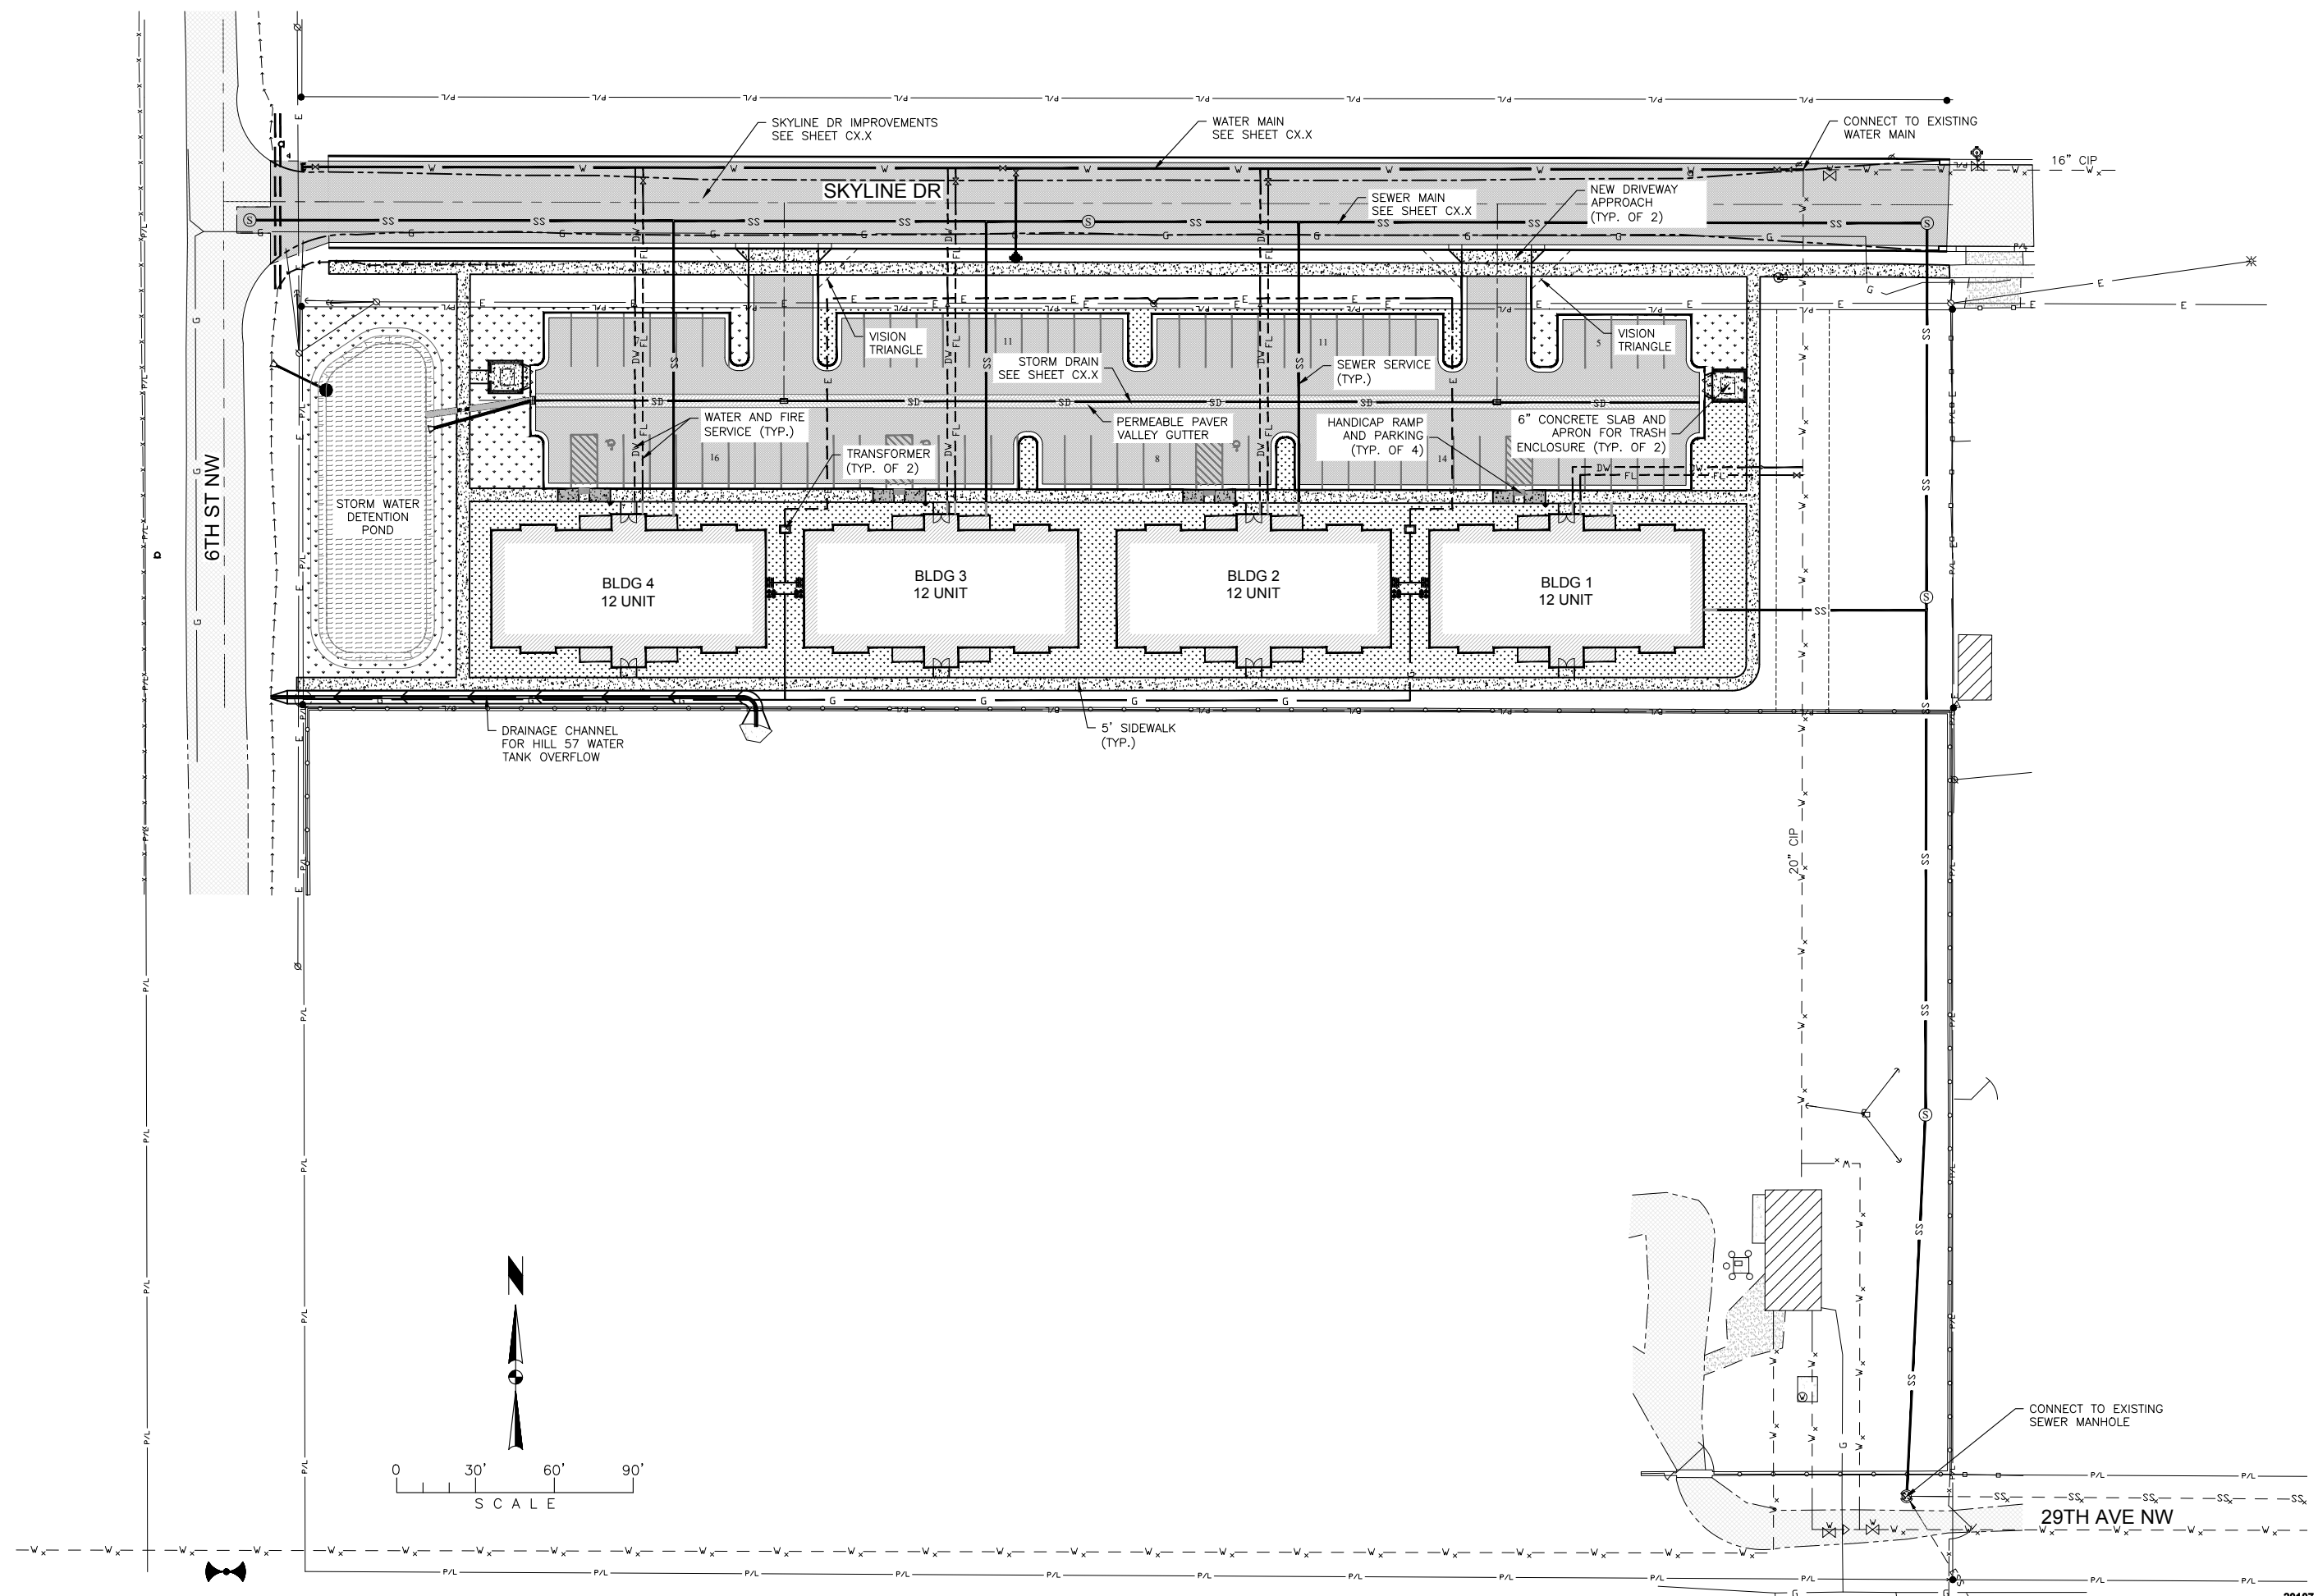

J:\2020\20-107 Skyline Apt 6th NW\_Skyline Dr\CADD\CIVIL\20107-PRELIMINARY SITE LAYOUT.dwg, 7/30/2020 5:33:06 PM, RCB1