



ORTHO VIEW

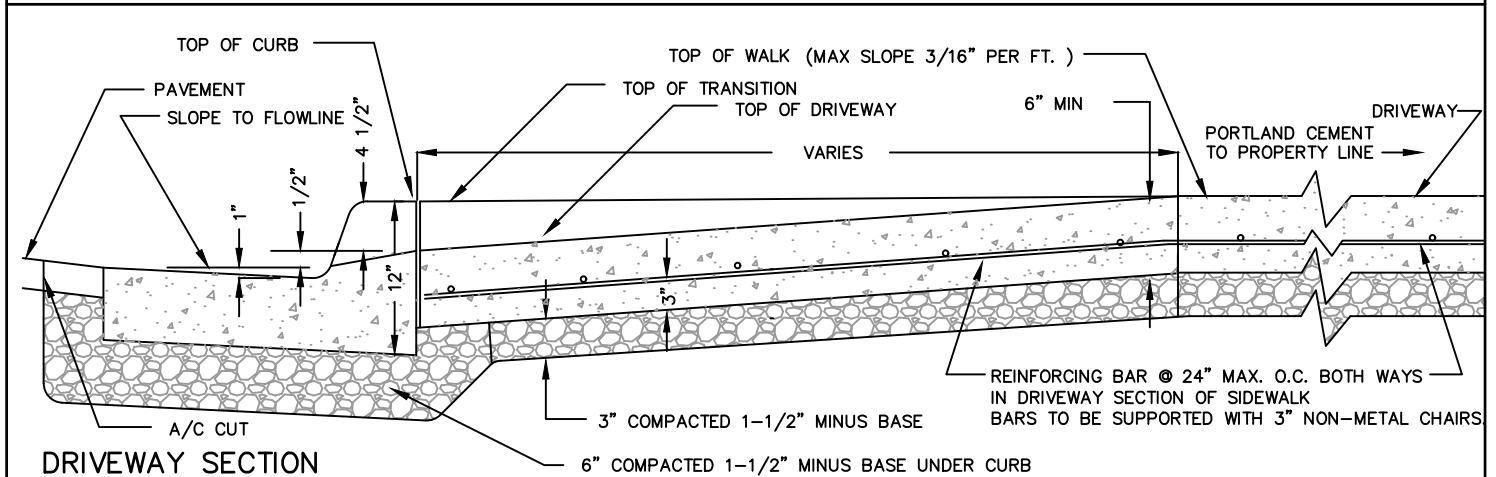

DRIVEWAY SECTION

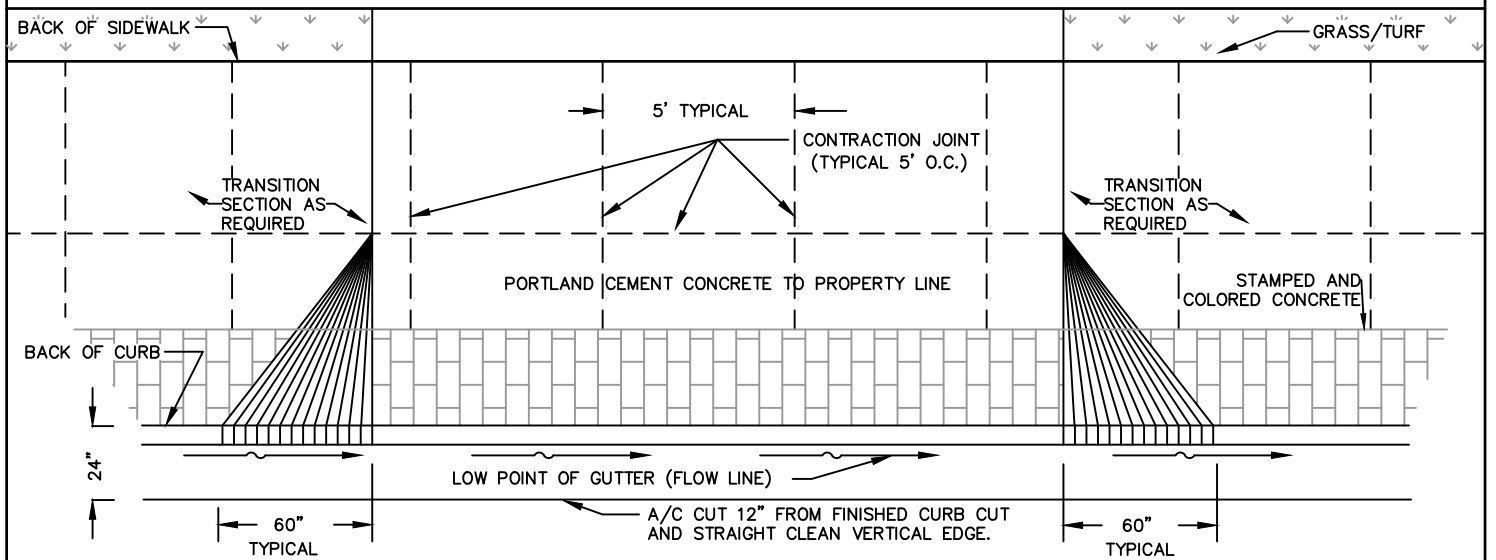

DRIVEWAY PLAN VIEW

NOTE: ACI CERTIFICATION IS REQUIRED FOR PLACING AND FINISHING CONCRETE IN THE RIGHT-OF-WAY.

CURB AND SIDEWALK SECTION FOR DRIVEWAYS DOWNTOWN WITH STAMPED DECORATIVE BRICK PATTERN

OFFICE OF CITY ENGINEER
GREAT FALLS, MONTANA

REVISED: SEPTEMBER 2023

5 - 10E