
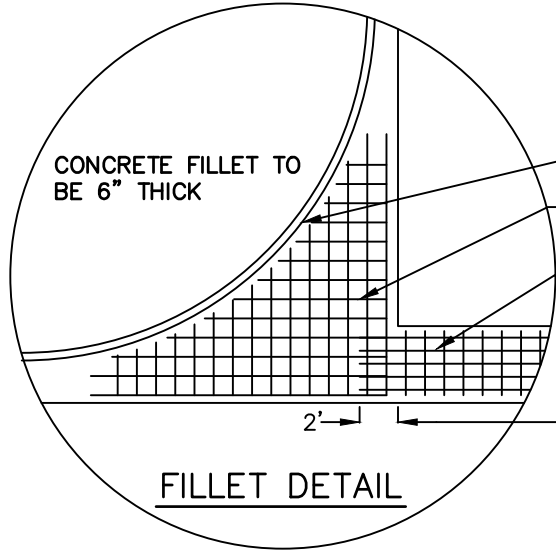


PLAN

NOTES:

1. THE DESIGN SHALL INCLUDE FINISH GRADE ELEVATIONS AT THE * SHOWN.
2. ACI CERTIFICATION IS REQUIRED FOR PLACING AND FINISHING CONCRETE IN THE RIGHT-OF-WAY.

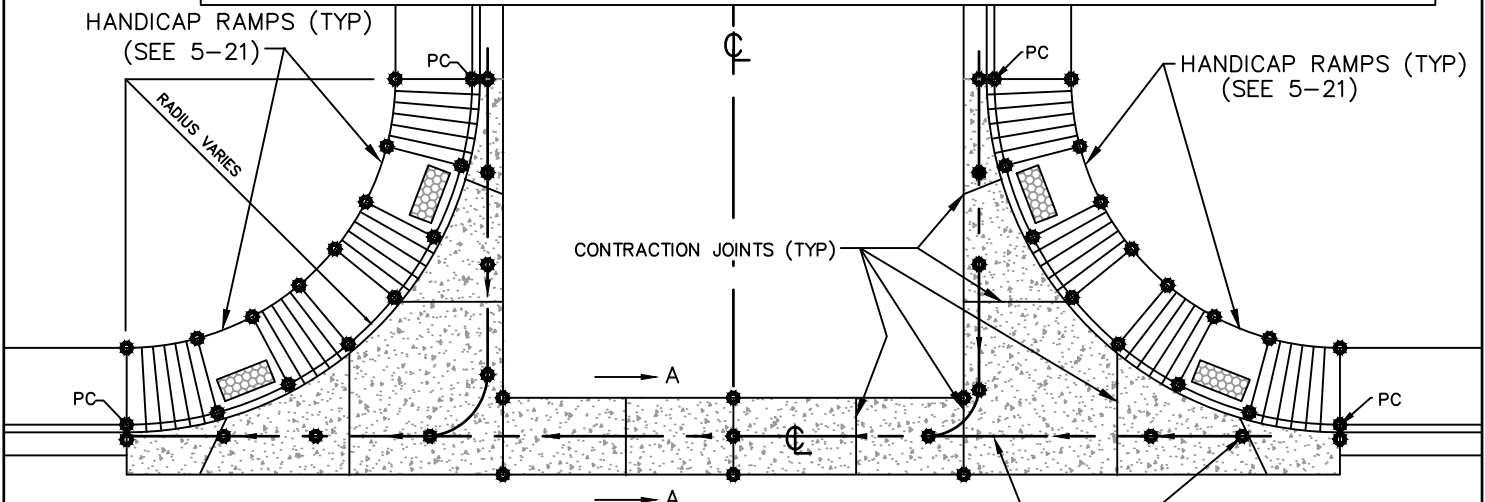


LINE UP CENTER OF VALLEY GUTTER WITH FLOW LINE OF CURB & GUTTER

SECTION A - A

NOTES:

1. PAVEMENT REPLACEMENT SHALL OVERLAP 1/2" OVER LIP OF VALLEY GUTTER
2. BARS TO BE SUPPORTED BY 3" NON-METAL CHAIRS

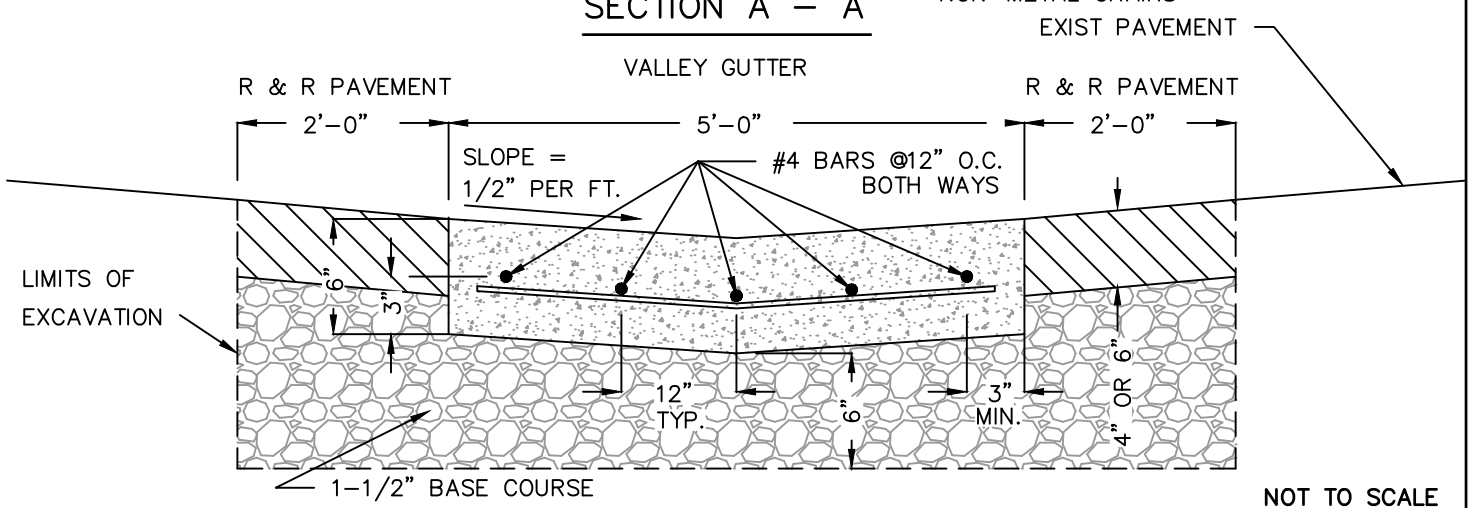

NOT TO SCALE

VALLEY GUTTER WITH CORNER CURB FILLETS & DOUBLE RAMPS

OFFICE OF CITY ENGINEER
GREAT FALLS, MONTANA

94, 97, 04, 06, 07, 09
REVISED: OCTOBER 2023

5 - 15A