


NOTES :

1. BACKFLOW PREVENTER TYPE AND LOCATION TO BE APPROVED BY CITY PLUMBING INSPECTOR.


PLAN VIEW

NO SCALE

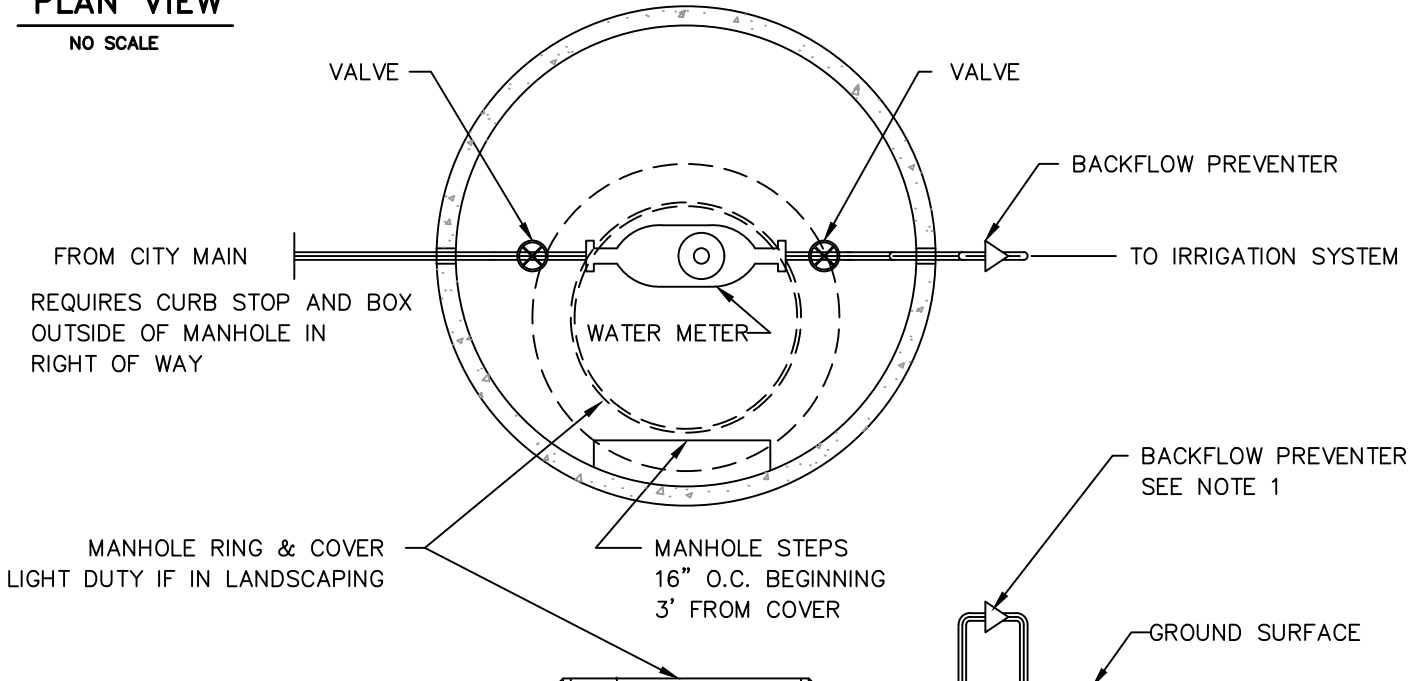

SECTION VIEW

NO SCALE

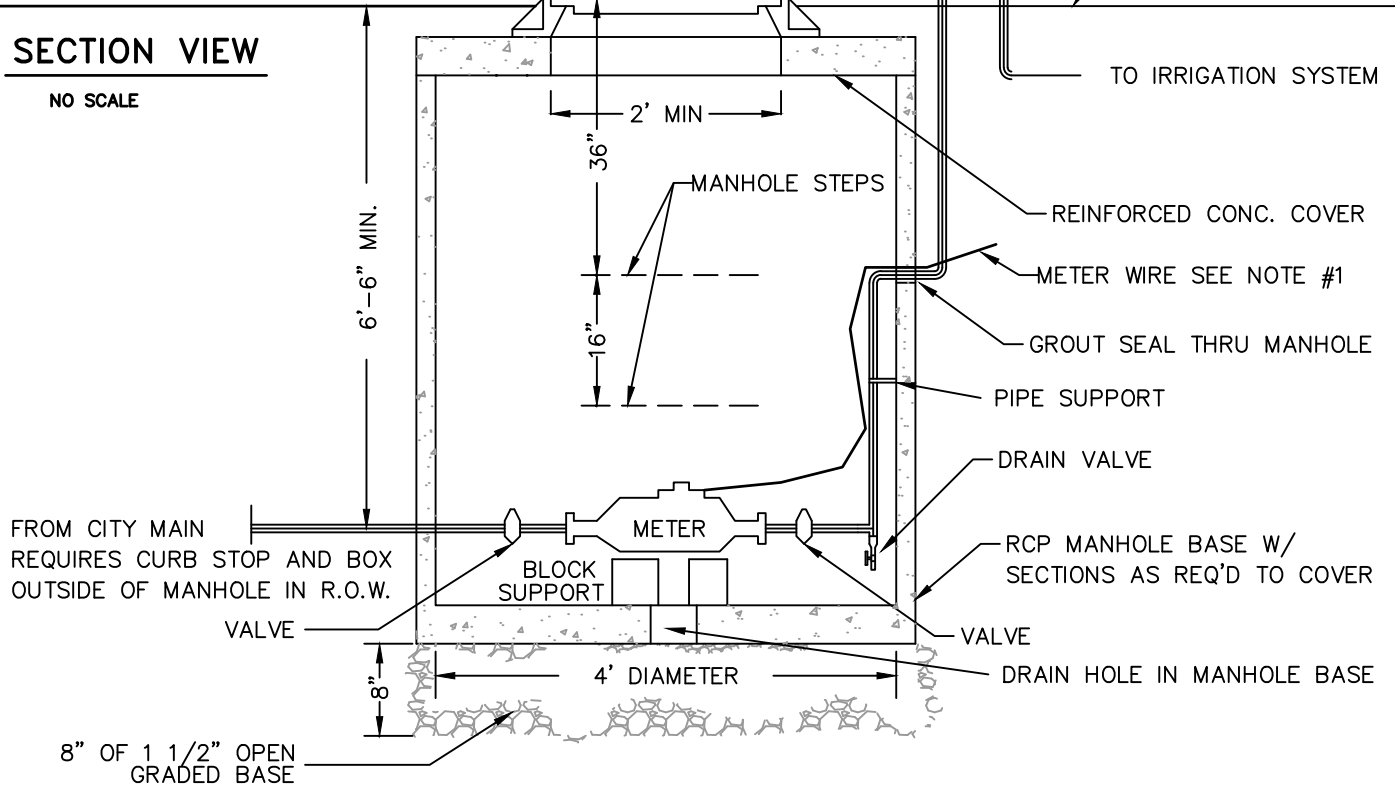

IRRIGATION MANHOLE FOR 1-1/2" OR LARGER WATER METER