

Signify

Signify | A finely tuned sensitivity to space. And those who move through it.



Architectural signage can move, direct, guide, inform, project. Above all, it can connect. That's why we designed Fusion. With Fusion, you can choose from a wide variety of shapes, colors and finishes. It connects quality materials with energetic shapes. Words with color. Form with function. Sense with sensibility. Information with inspiration. All to enhance and complement your space. And your creative vision. The result is more than beautiful signage. It is signage with a true sensitivity to your space. As well as those who inhabit it.

Exterior Architectural Signage Design Development Document



March 6th, 2015

Revised: 06.01.15

Presented By:


800.528.1398 | www.takeform.net



Product Approval

As Is As Noted
Approved By:
Date:

Typography | Present your identity and create a visual description of yourself.

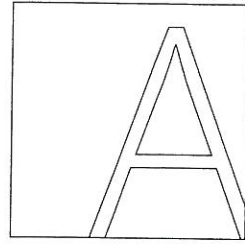


White


Helvetica Bold

ABCDEFGHIJKLMNOPQRSTUVWXYZ
abcdefghijklmnopqrstuvwxyz
0123456789


Paint | Limitless combinations. Sophistication defined through detail.

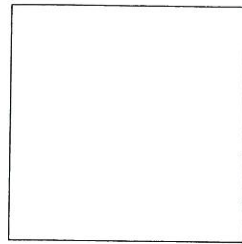


CO104 White

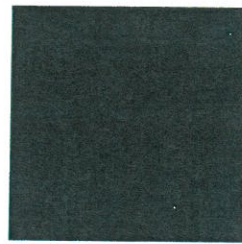

MP01989 Victory Navy Blue
To Match PMS 289 C (Dk Blue)

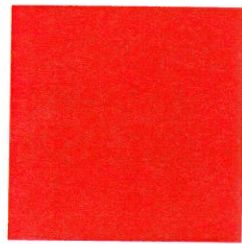


MP11387 Dollar General Red
To Match PMS 200

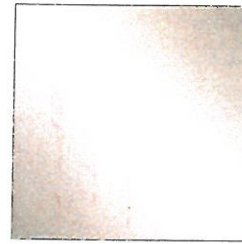

CO601 Satin Silver


Vinyl | Limitless combinations. Sophistication defined through detail.

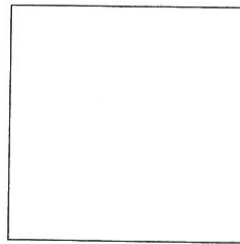

220-10 White
Opaque



230-36 Dark Blue
Translucent

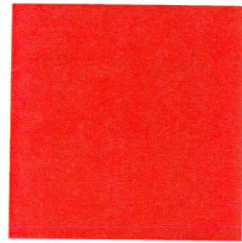

230-53 Cardinal Red
Translucent


Presented By:



takeform

11601 Maple Ridge Rd, Medina, NY, 14103
P 800.528.1398 F 585.798.8889
www.takeform.net

Benefis East Campus

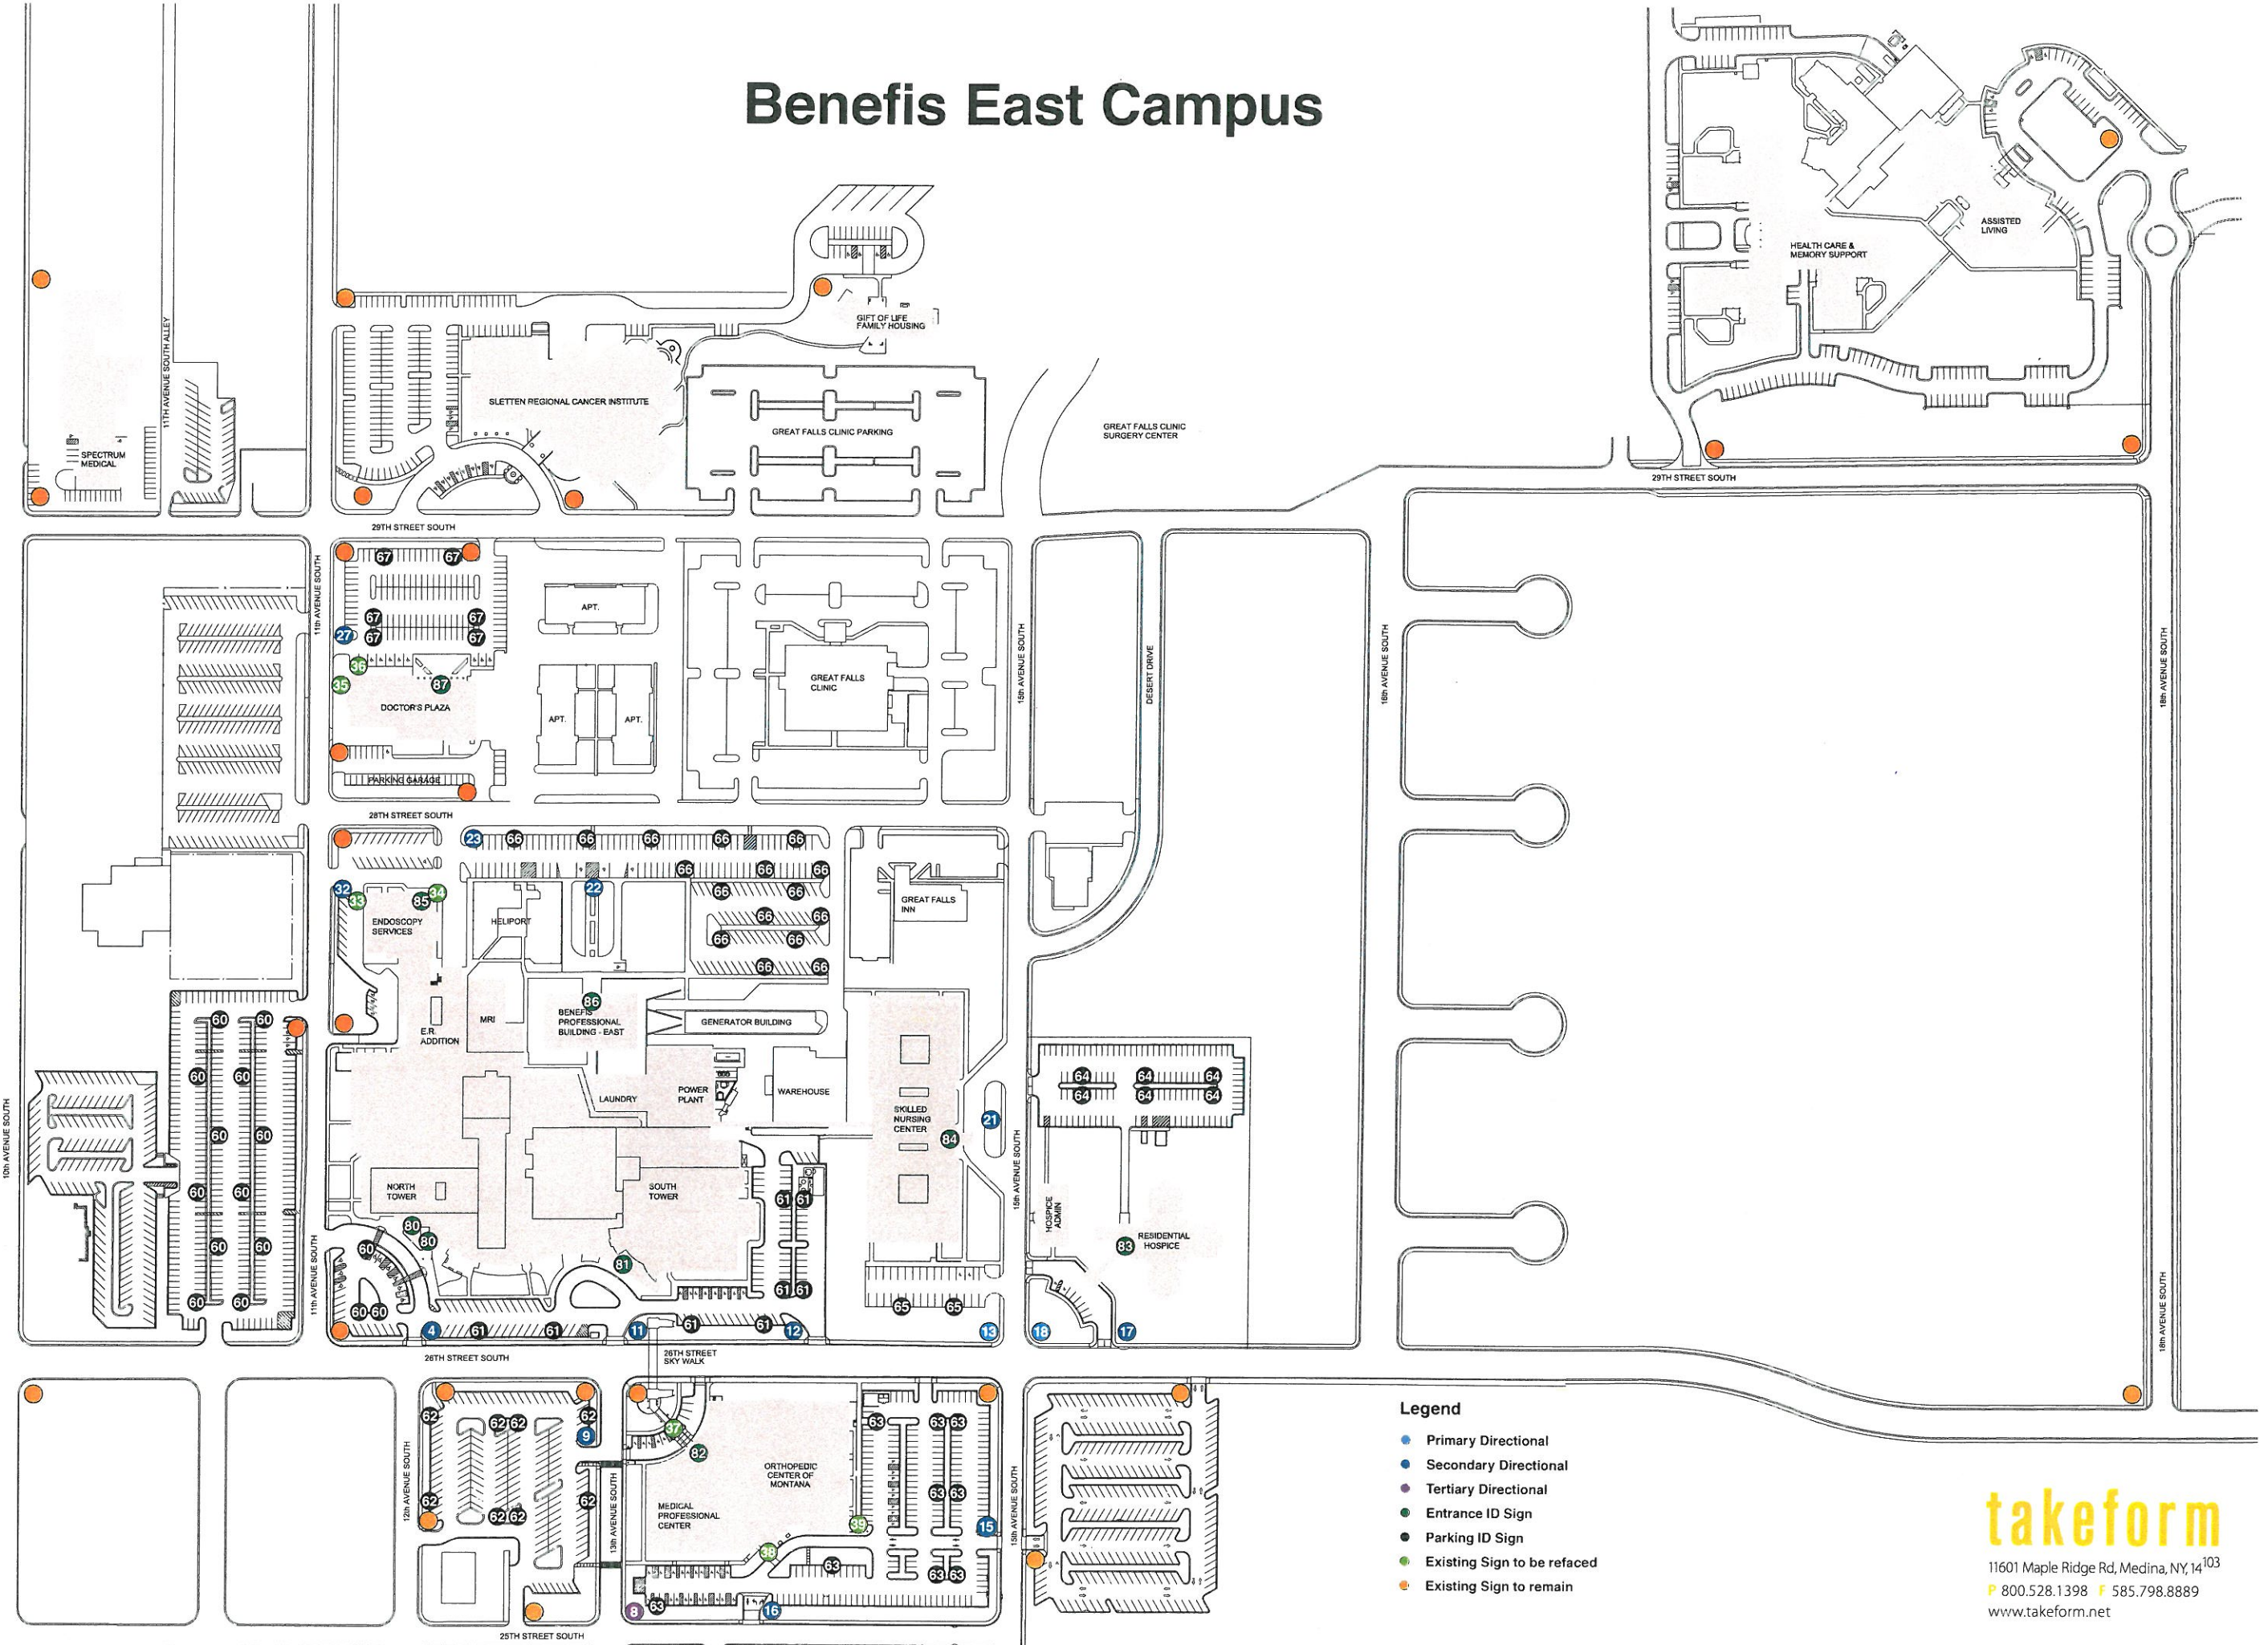

- Legend**
- Primary Directional
 - Secondary Directional
 - Tertiary Directional
 - Entrance ID Sign
 - Parking ID Sign
 - Existing Sign to be refaced
 - Existing Sign to remain




Benefis West Campus

13th AVENUE SOUTH


4th STREET SOUTH

17th AVENUE SOUTH

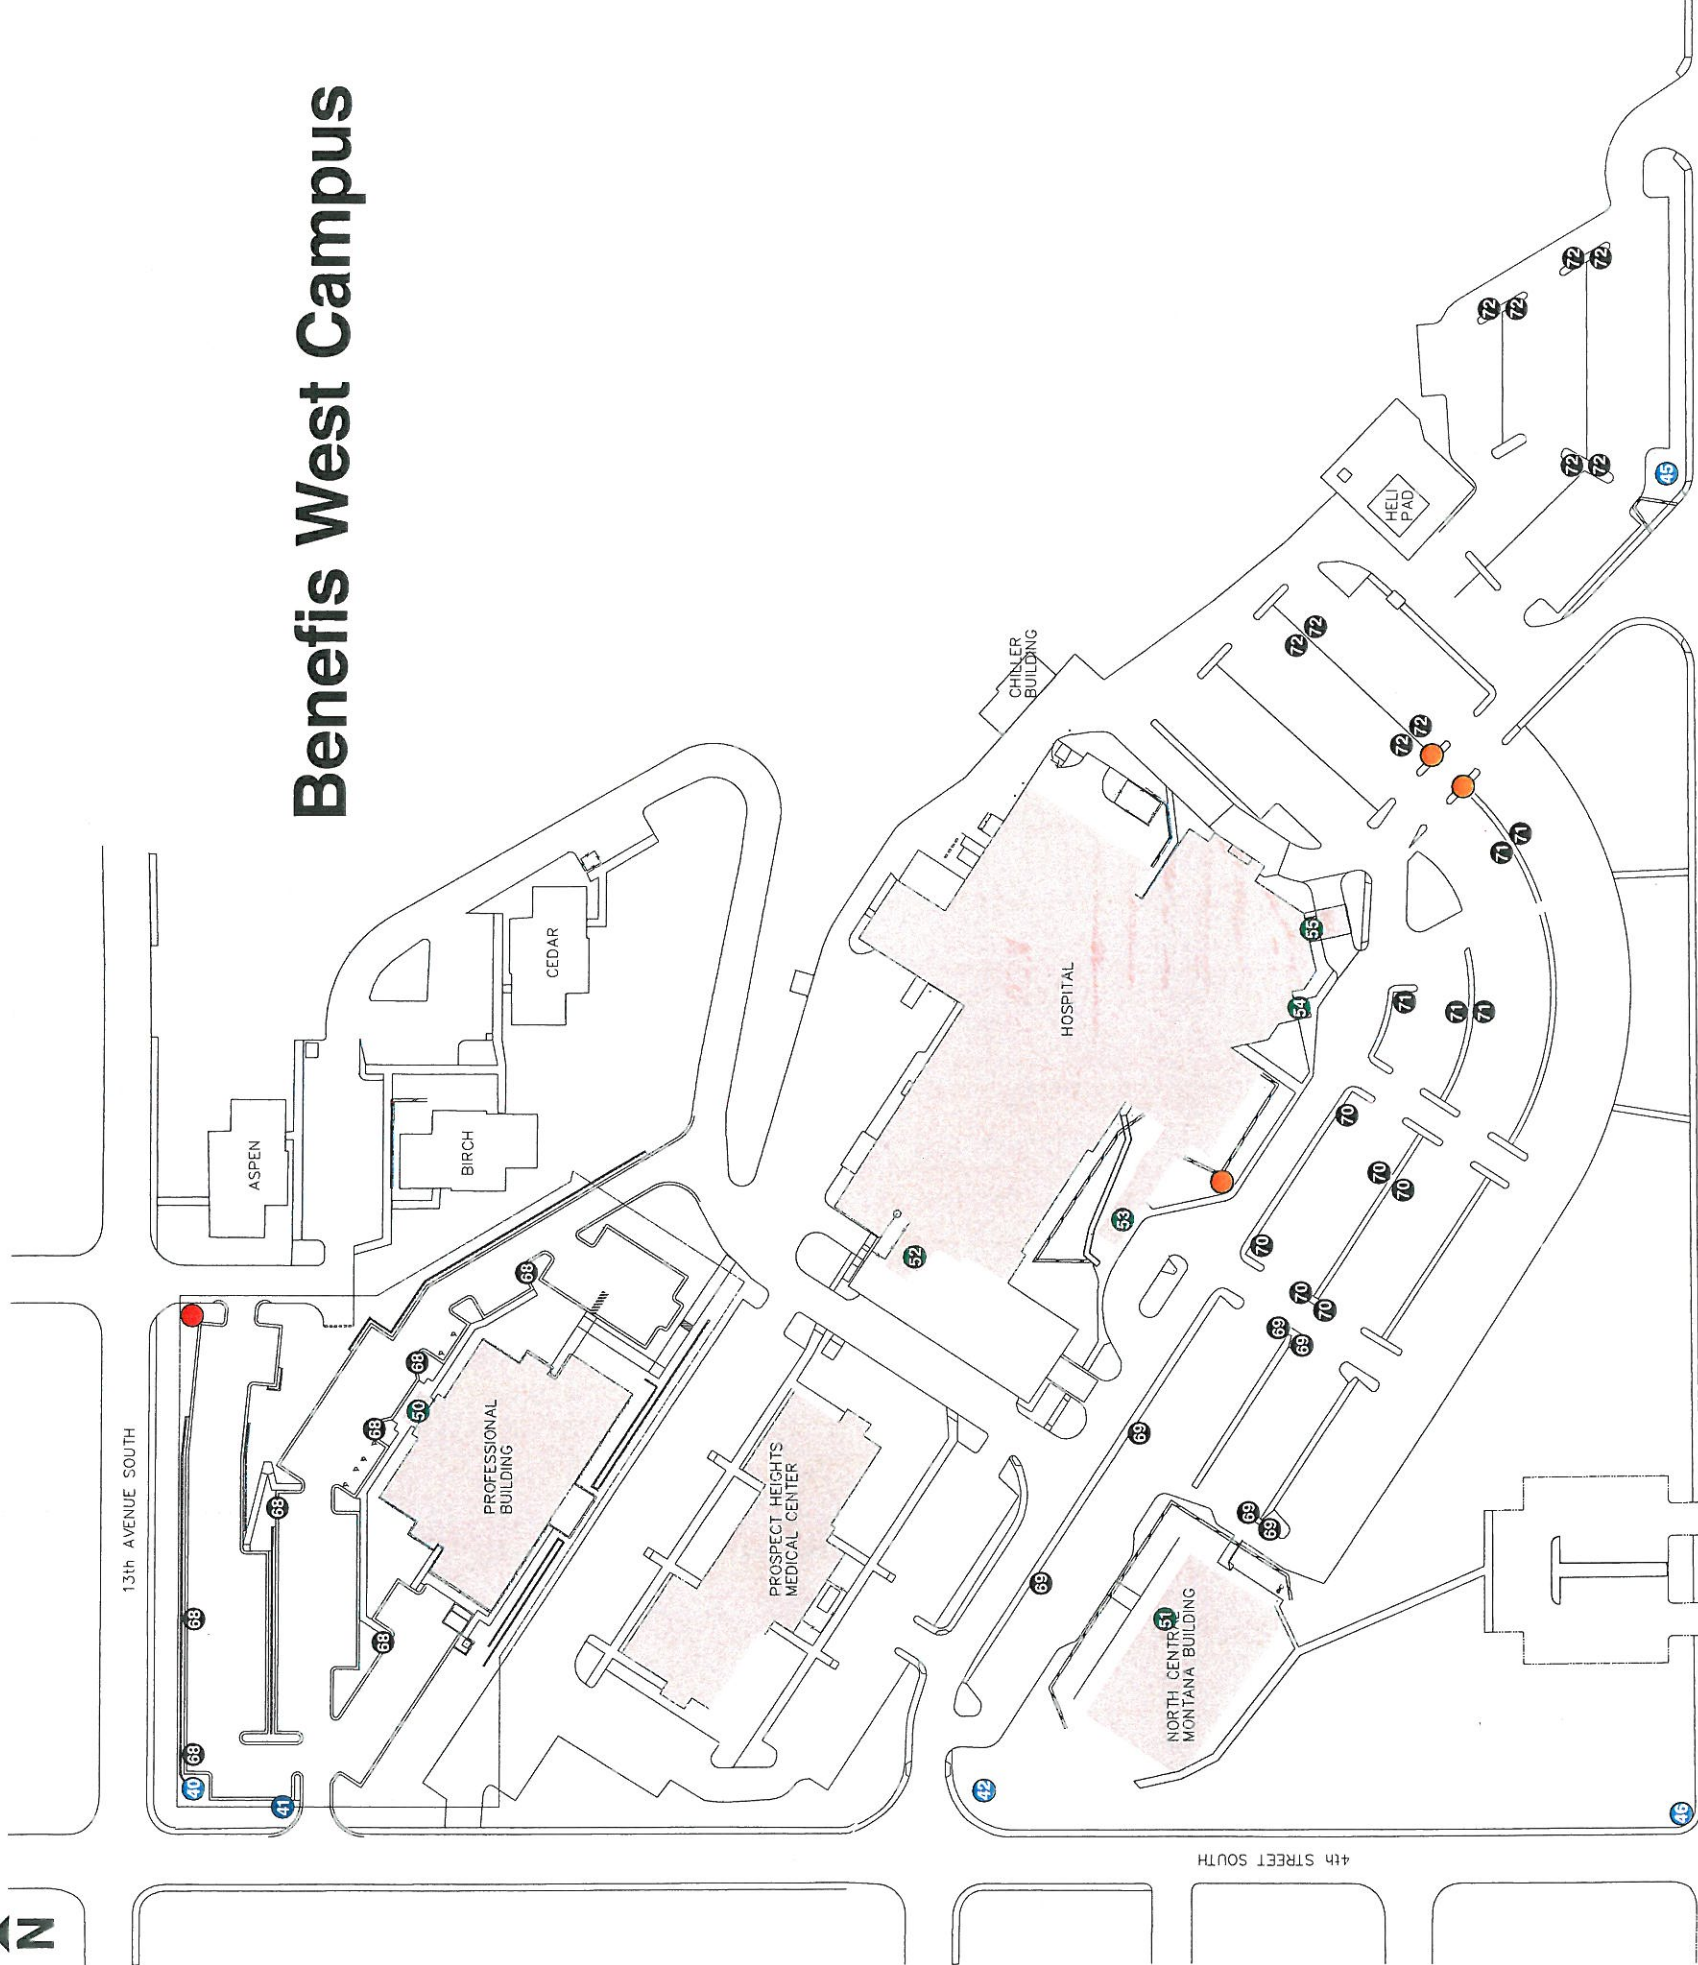

Legend

- Primary Directional
- Secondary Directional
- Parking ID Sign
- Existing Sign to remain
- Demolish Existing Sign

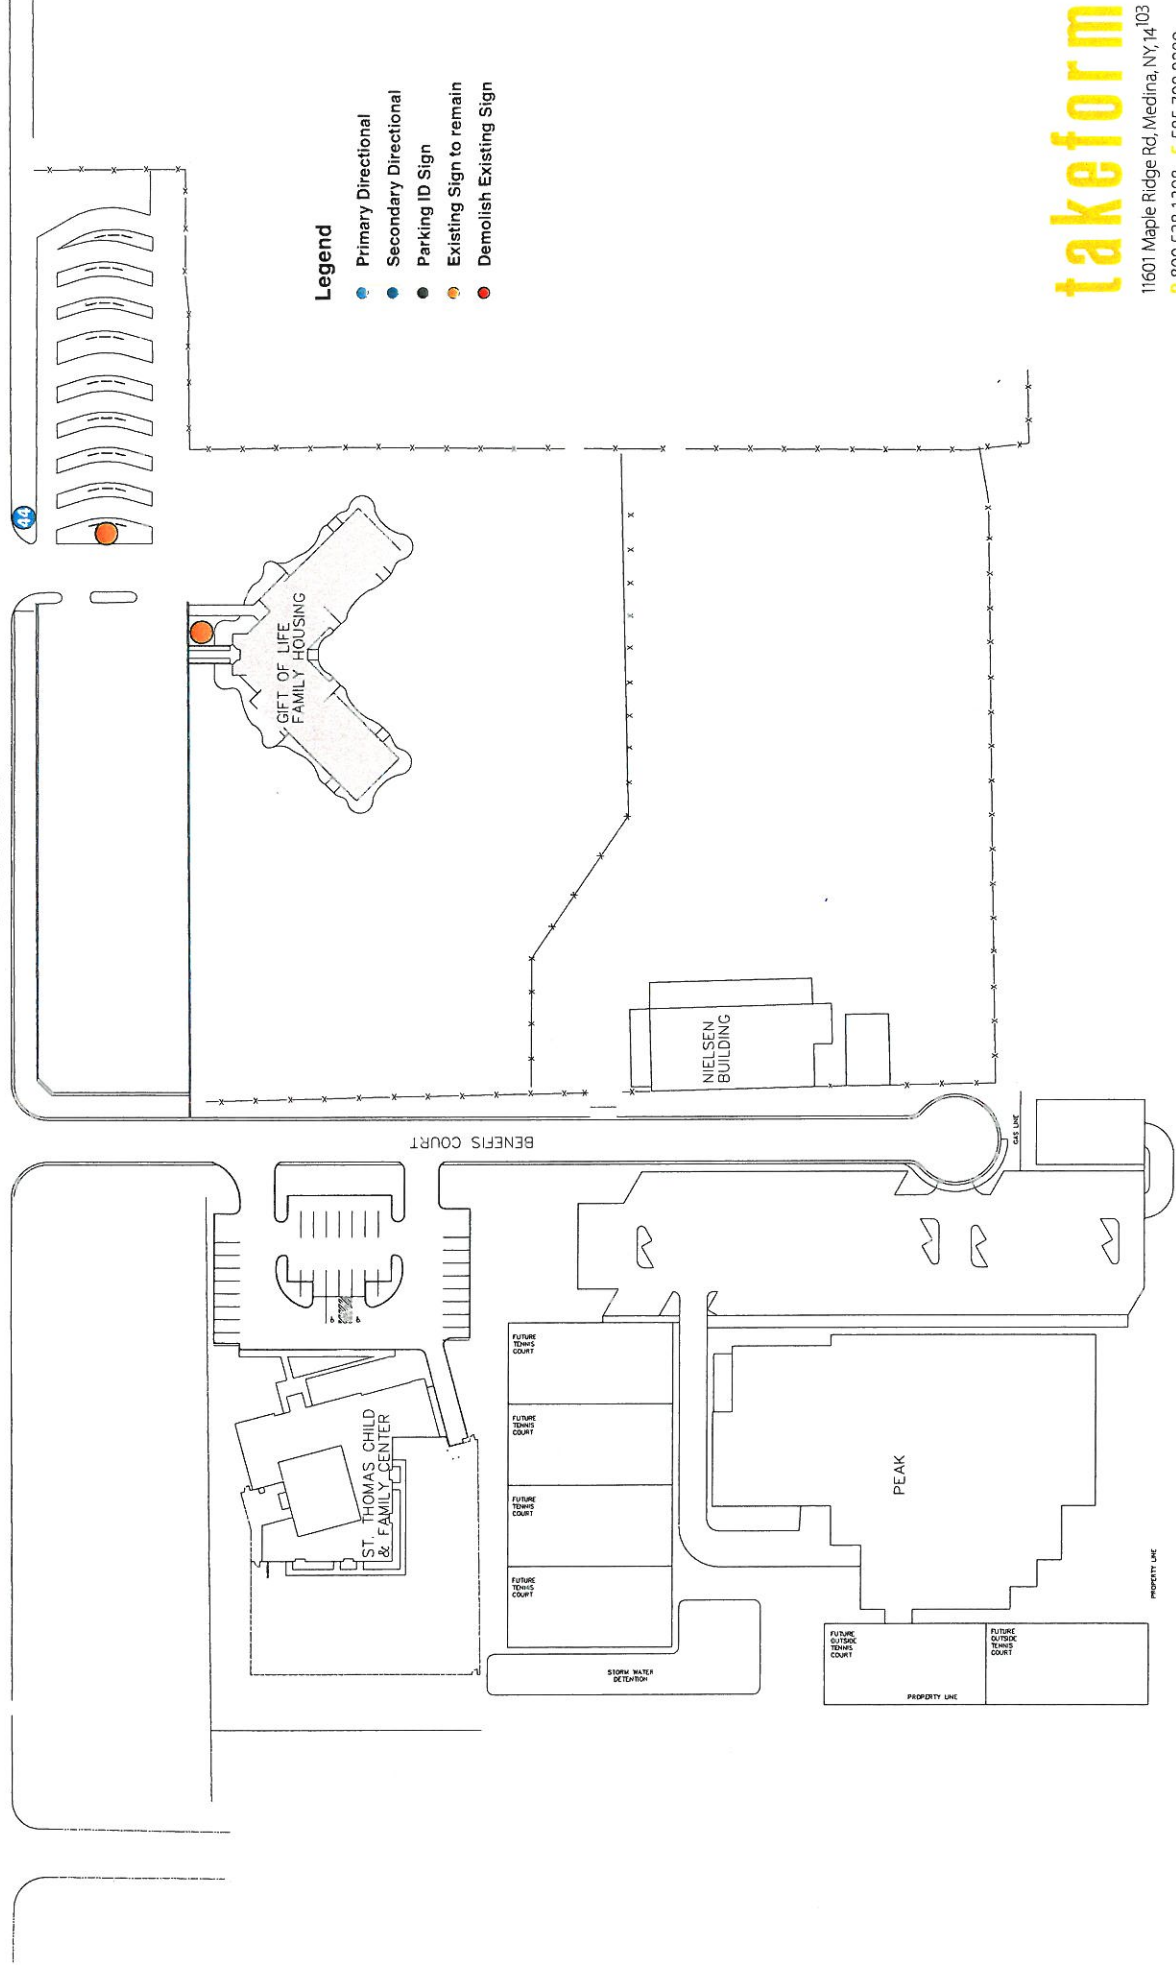

Type 2
 S04MC-72-120
 Double Sided, Internally Illuminated Monument Cabinet
 LED Illumination
 Panel Count: Side A (2), Side B (2)
 Flange Mount to Concrete Base
QTY: 5

Signify
 EXTERIOR SIGNAGE

Client:
 Benefis Health System

Project:
 Benefis East Campus
 Exterior

Date: 02.26.15 Drawn By: JB

Filename:
 BEN0015_138581_EXT_Rev1

Revisions:
 05.28.15 JB

Signify 04


Scale:
 1/2" = 1'-0"

Notes:
 Photocell Required

Product Approval

NO CHANGES	
Approved By: _____	Date: _____
WITH CHANGES AS NOTED	
Approved By: _____	Date: _____

Product will be manufactured as indicated on this document. Please review carefully.

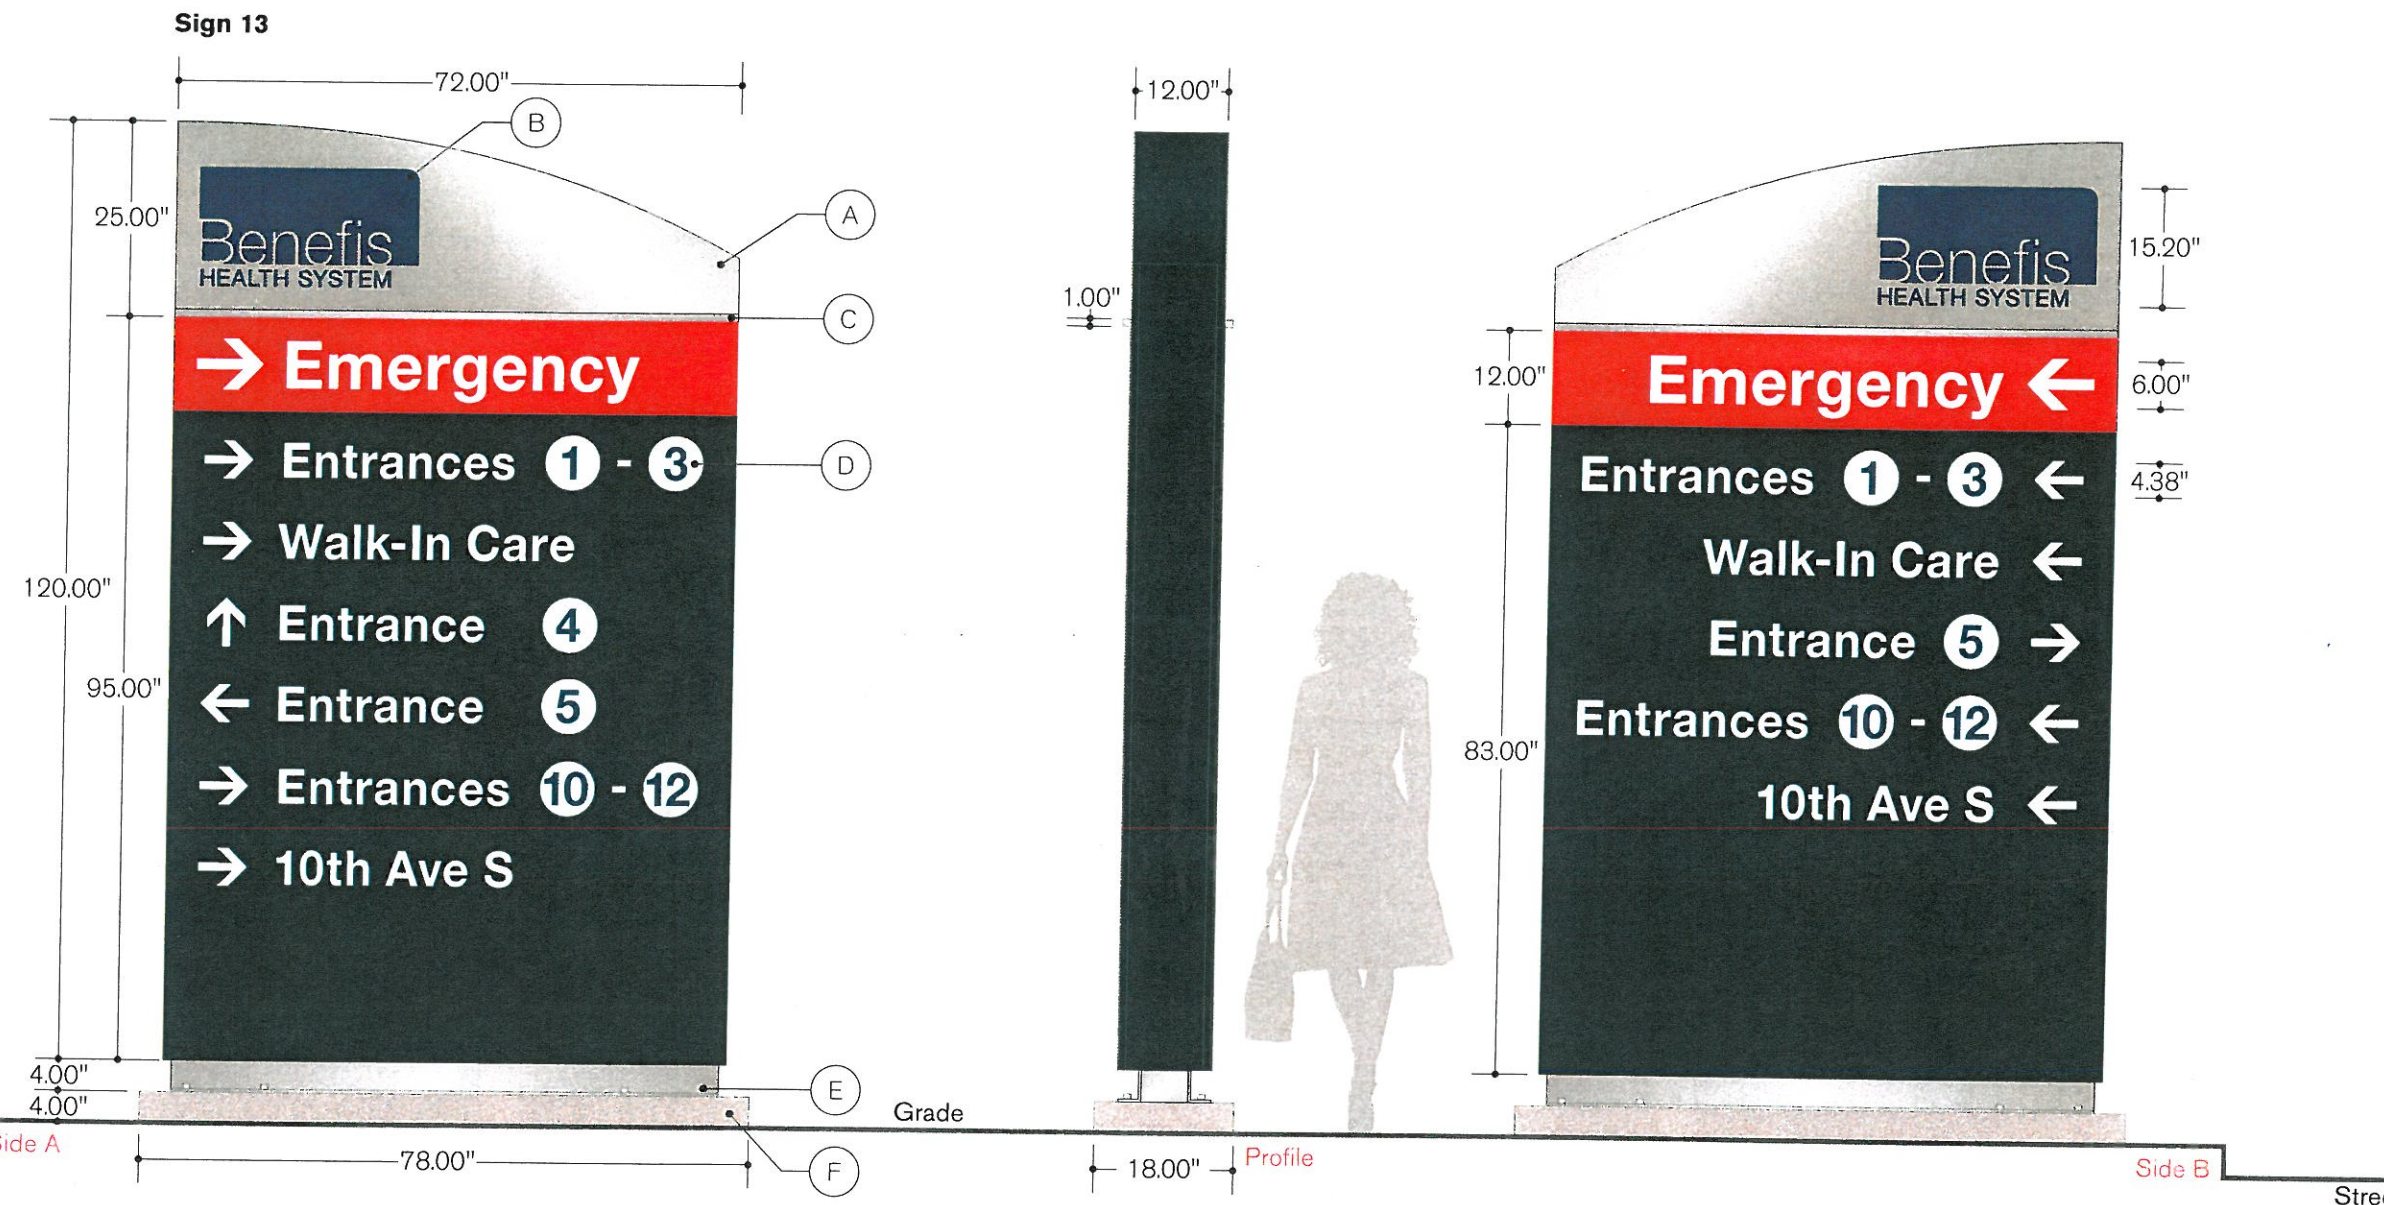

Header / Directional Panels

(A) Painted, Routed .125 Aluminum
 Font: Customer Supplied Artwork / Helvetica Bold
CO601 Satin Silver / **MP01989** Victory Navy Blue / **MP11387** Dollar General Red

Illuminated Logo

(B) 3/16" Translucent Acrylic Backer w/
 First Surface Applied Translucent Vinyl
230-36 Dark Blue on **7328** White

Accent Bar

(C) Painted 1" Aluminum Square Tube
CO601 Satin Silver

Illuminated Copy

(D) 3/16" Translucent Acrylic Backer
7328 White (**230-36** Dark Blue - Numerals)

Mounting Assembly

(E) Painted Aluminum Flange w/ Concrete Anchors
CO601 Satin Silver / Brushed Stainless

Base

(F) Poured Concrete
 Light Brushed Finish - Eased Edges

Type 4
 Double Sided, Non-illuminated Monument Cabinet
 Panel Count: Side A (1), Side B (1)
 Flange Mount to Concrete Base
QTY: 1

Signify
 EXTERIOR SIGNAGE

Client:
 Benefis Health System

Project:
 Benefis East Campus
 Exterior

Date: 02.26.15 Drawn By: JB

Filename:
 BEN0015_138581_EXT_Rev1

Revisions:
 05.28.15 JB

Signify 04

Scale:
 3/4" = 1'-0"

Notes:

Product Approval



NO CHANGES

Approved By: _____
 Date: _____

WITH CHANGES AS NOTED

Approved By: _____
 Date: _____

Product will be manufactured as indicated on this document. Please review carefully.

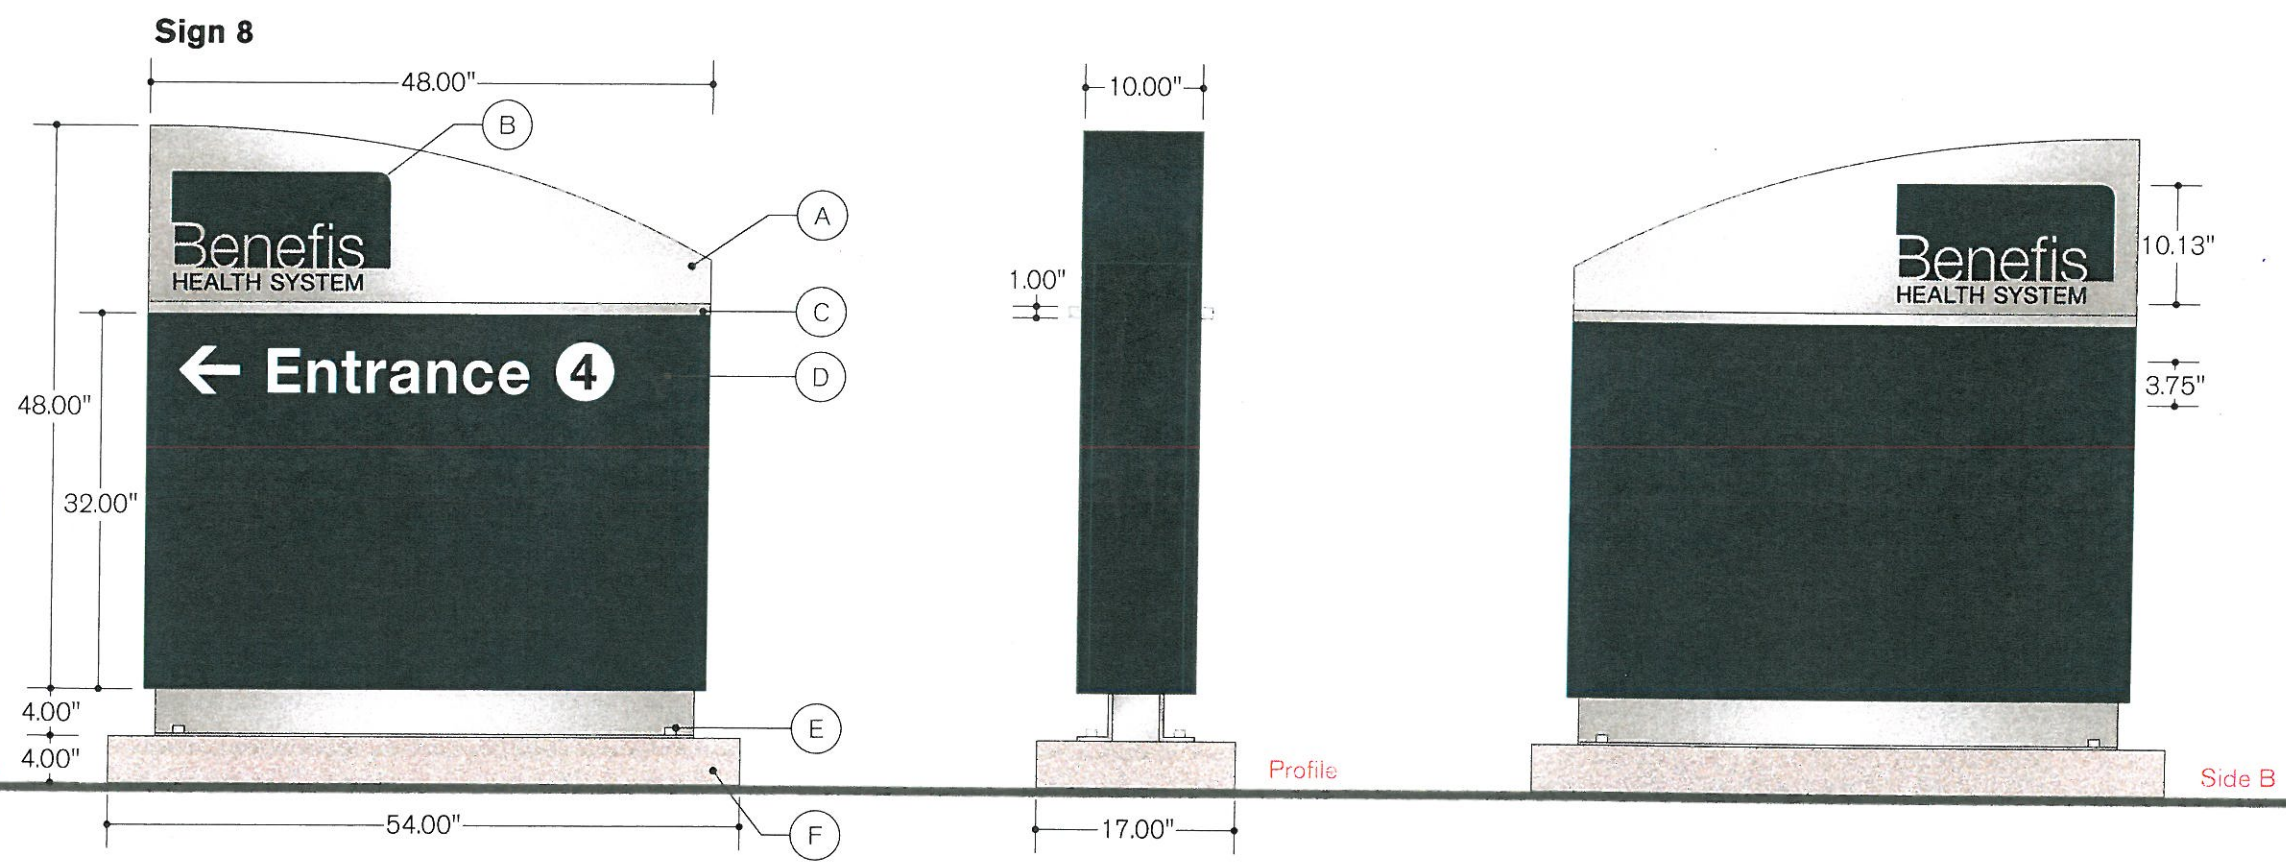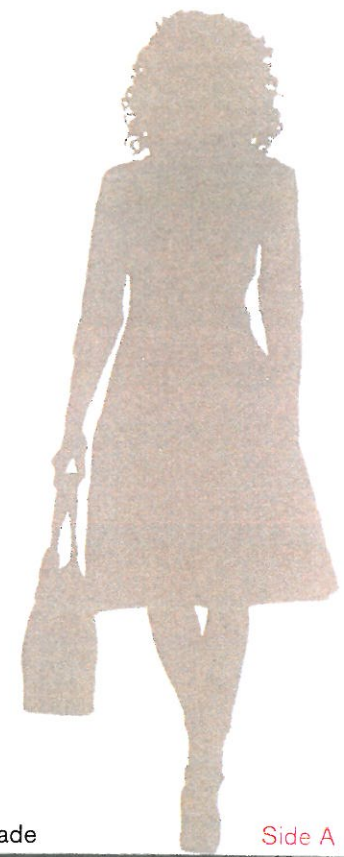

- Face Panel**
- (A) Painted .125 Aluminum **CO601** Satin Silver / **MP01989** Victory Navy Blue
- Logo**
- (B) First Surface Applied Vinyl
 Font: Customer Supplied Artwork
220-197 Light Navy
- Accent Bar**
- (C) Painted 1" Aluminum Square Tube
CO601 Satin Silver

- Directional Copy**
- (D) First Surface Applied Vinyl
 Font: Helvetica Bold
220-12 White
- Mounting Assembly**
- (E) Painted Aluminum Flange w/ Concrete Anchors
CO601 Satin Silver / Brushed Stainless
- Base**
- (F) Poured Concrete
 Light Brushed Finish - Eased Edges