


LINE ON WHICH PAYMENT WILL BE MADE FOR TYPE 1 EXCAVATION

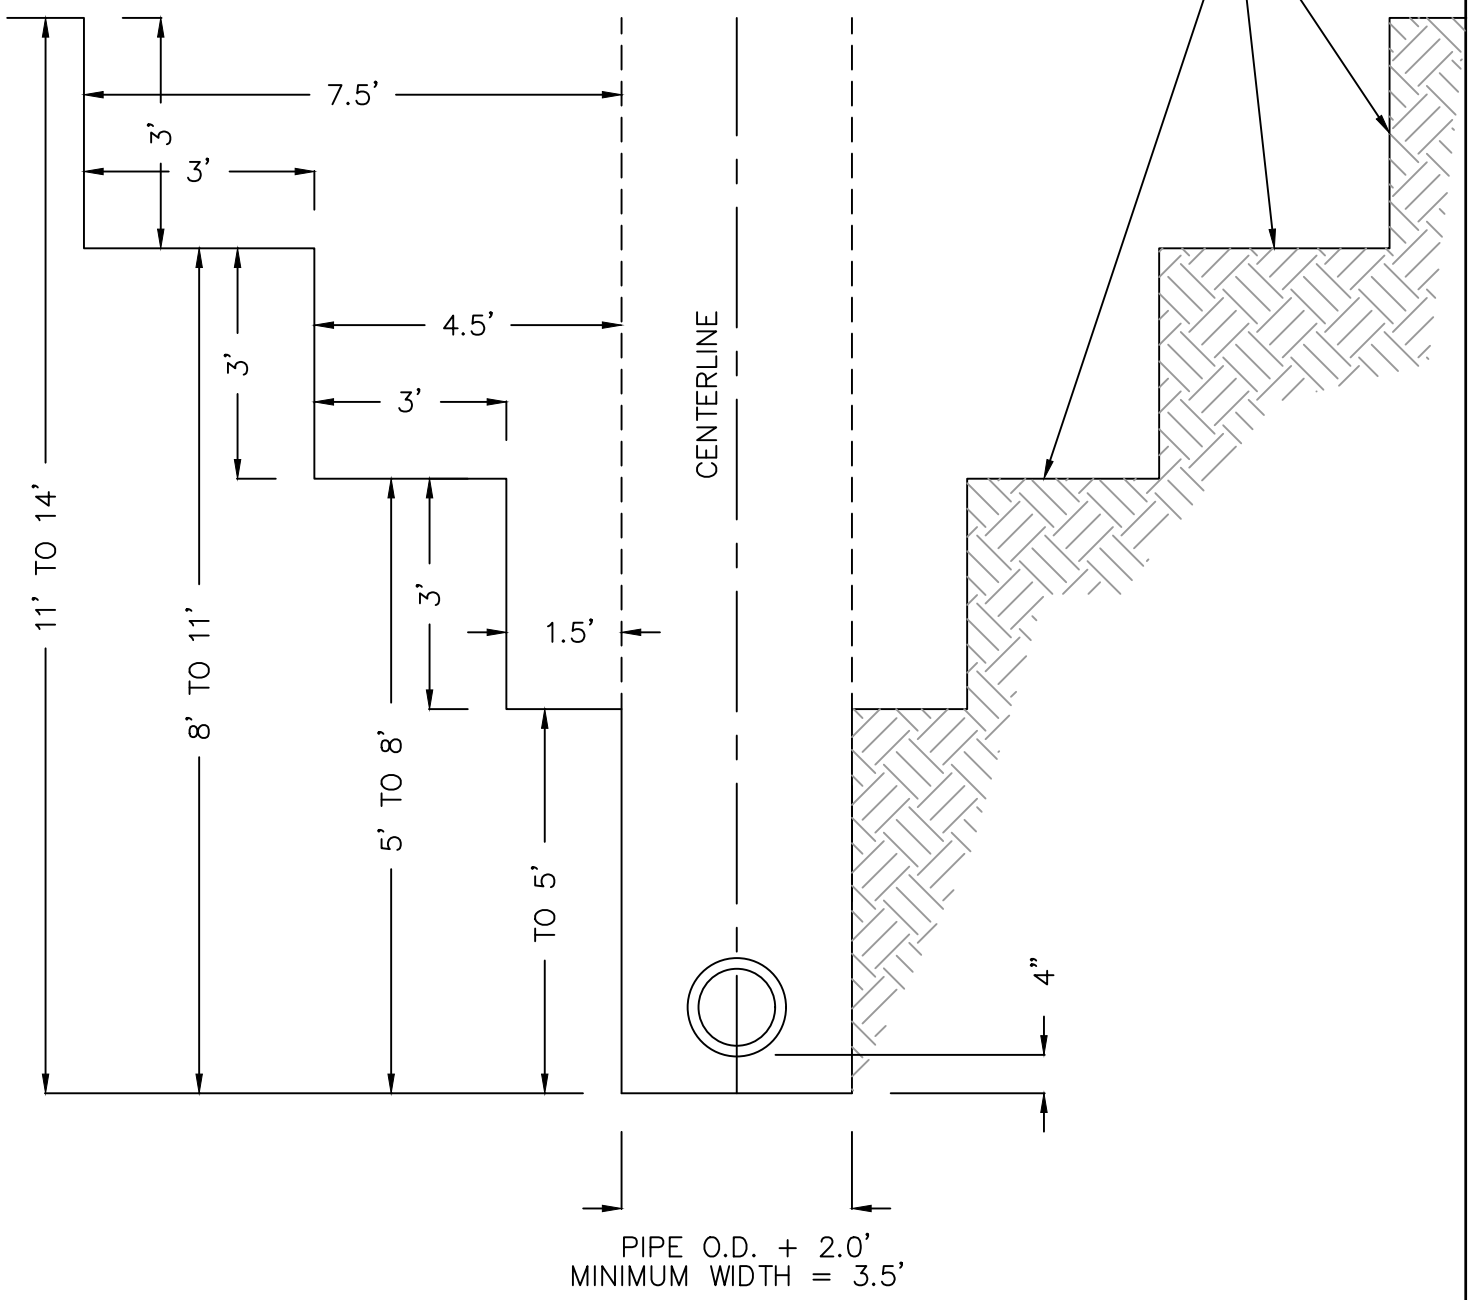

TRENCH DEPTH WILL BE MEASURED ALONG THE CENTERLINE OF THE TRENCH AT DEPTHS EQUAL TO THE VERTICAL DISTANCE FROM THE FINISHED GROUND SURFACE, OR TOP OF PAVEMENT, TO THE FLOW ( INVERT ) LINE OF THE PIPE PLUS THE THICKNESS OF THE PIPE BARREL AND BEDDING MATERIAL.

**TYPE 1 TRENCH – METHOD OF PAYMENT**