


Note : Removed "BID UNIT" from the callouts indicated.

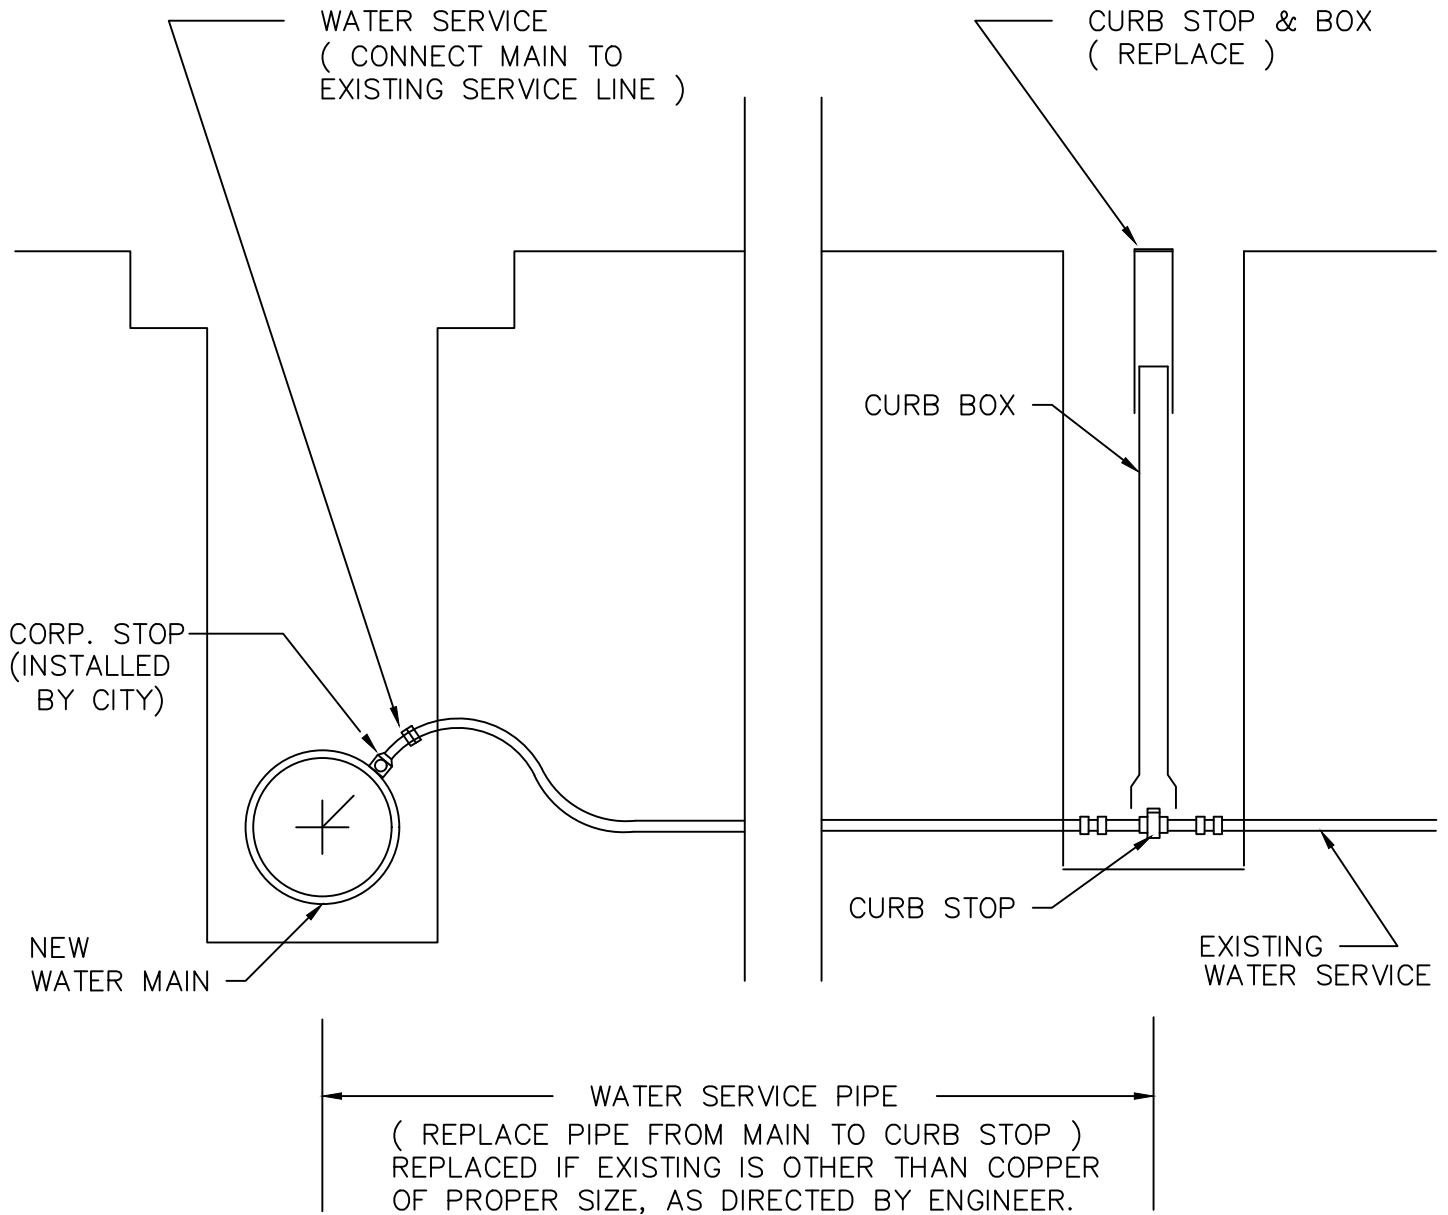

NOTE : CORP. STOP & SADDLE PROVIDED BY CONTRACTOR & INSTALLED BY CITY
CURB STOP & CURB BOX PROVIDED BY AND INSTALLED BY CONTRACTOR
TAPPING SADDLE MAY BE REQUIRED IF MAIN OTHER THAN D.I.P.
SAND BEDDING REQUIRED FOR COPPER SERVICE LINE

WATER MAIN REPLACEMENT – WATER SERVICE CONNECTIONS