


NOTES :

- 1) INSTALL ENCLOSURE AND CONCRETE PAD PER MANUFACTURES INSTALLATION DETAILS

SECTION VIEW

NO SCALE

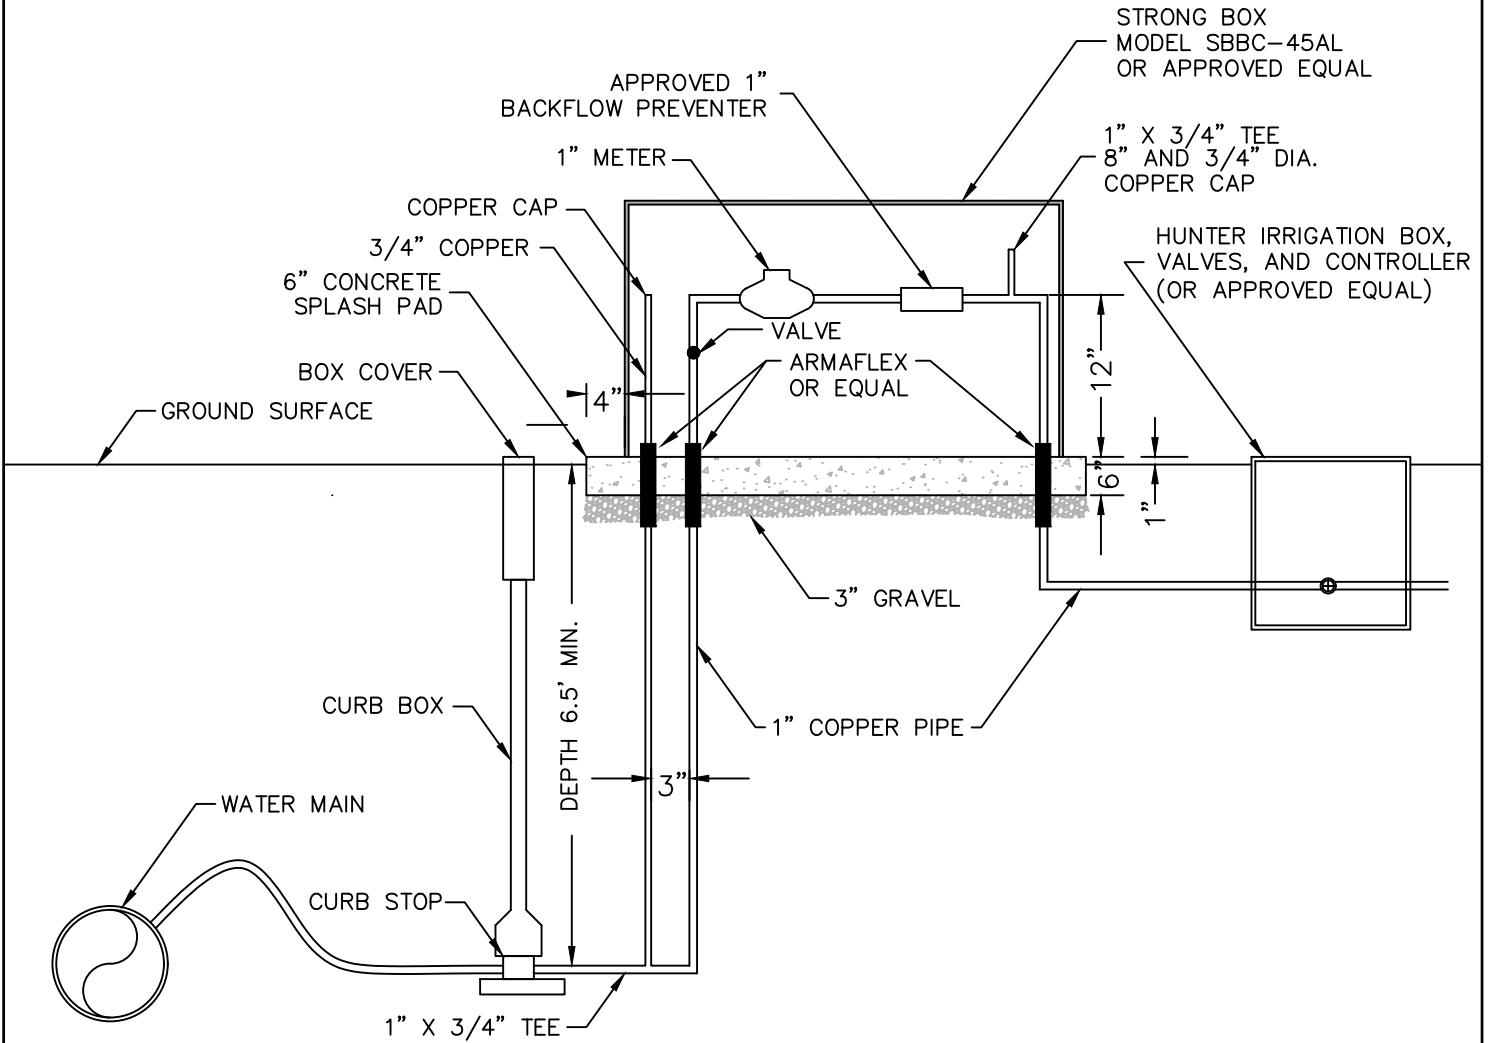

IRRIGATION DETAIL DRAWING